



NOTE: UNITS F, G AND H HAVE SMALLER WINDOWS AND LARGER LOUVRES.

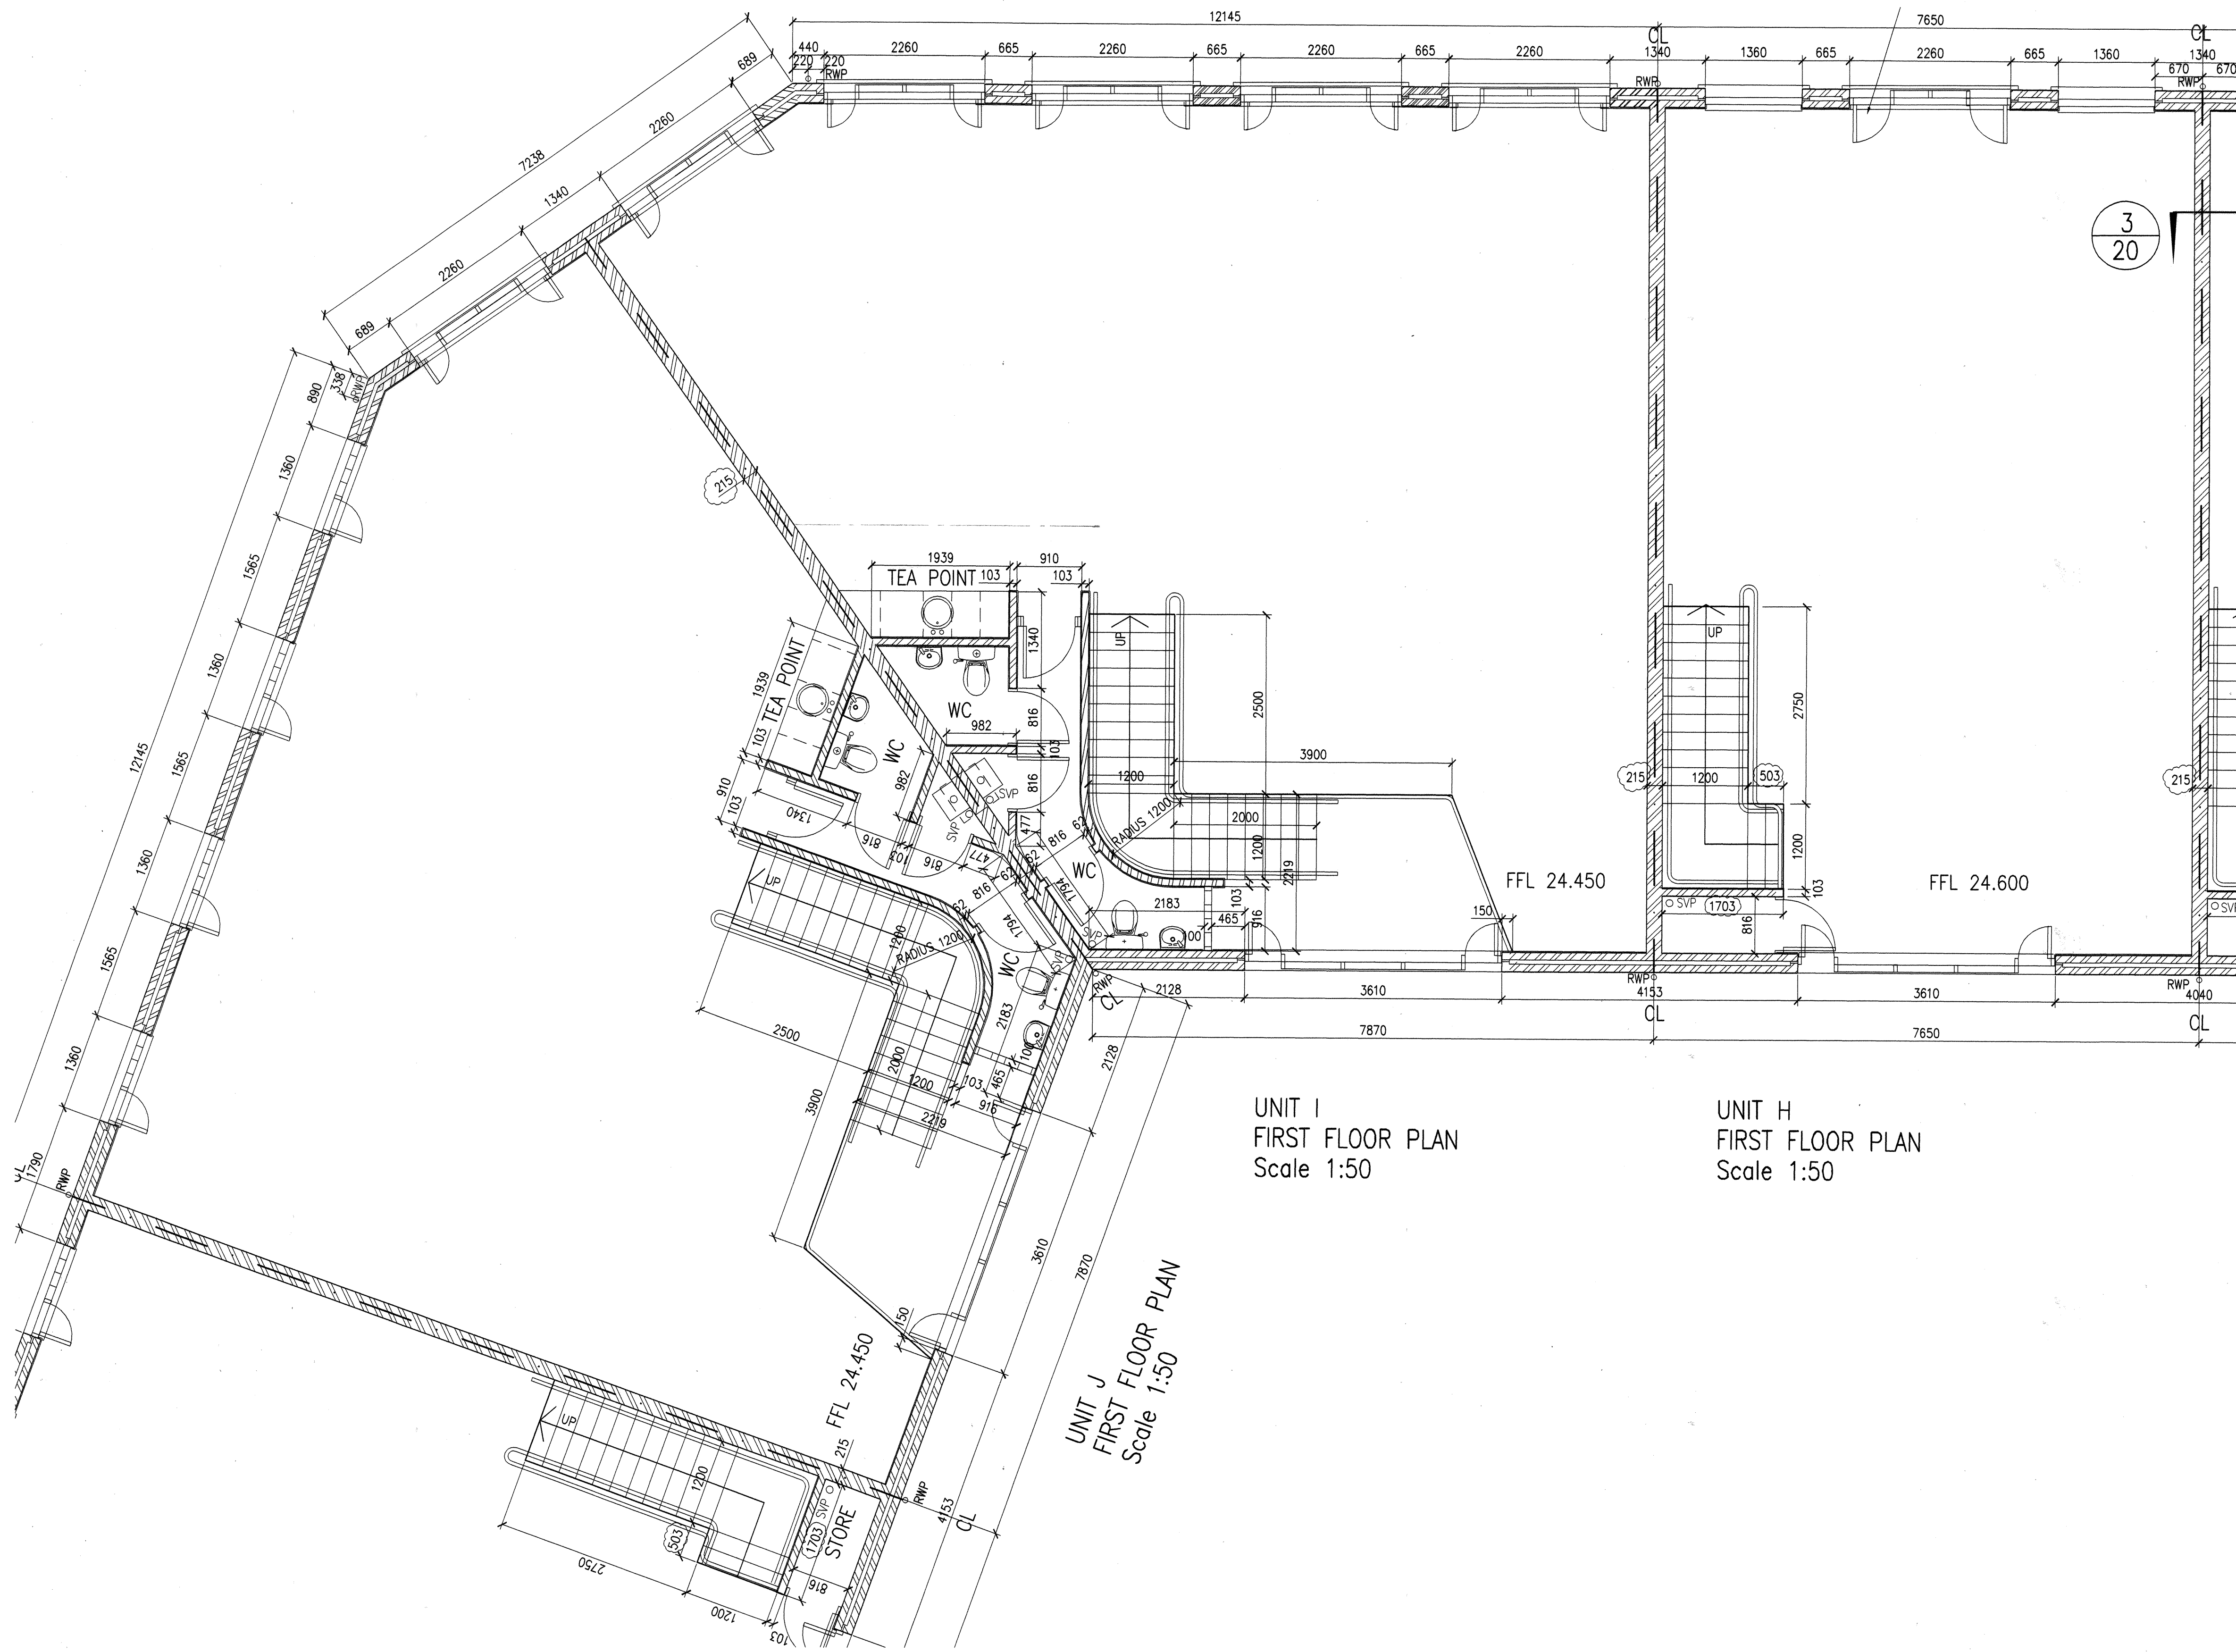

UNIT I
FIRST FLOOR PLAN
Scale 1:50

UNIT H
FIRST FLOOR PLAN
Scale 1:50

UNIT J
FIRST FLOOR PLAN
Scale 1:50

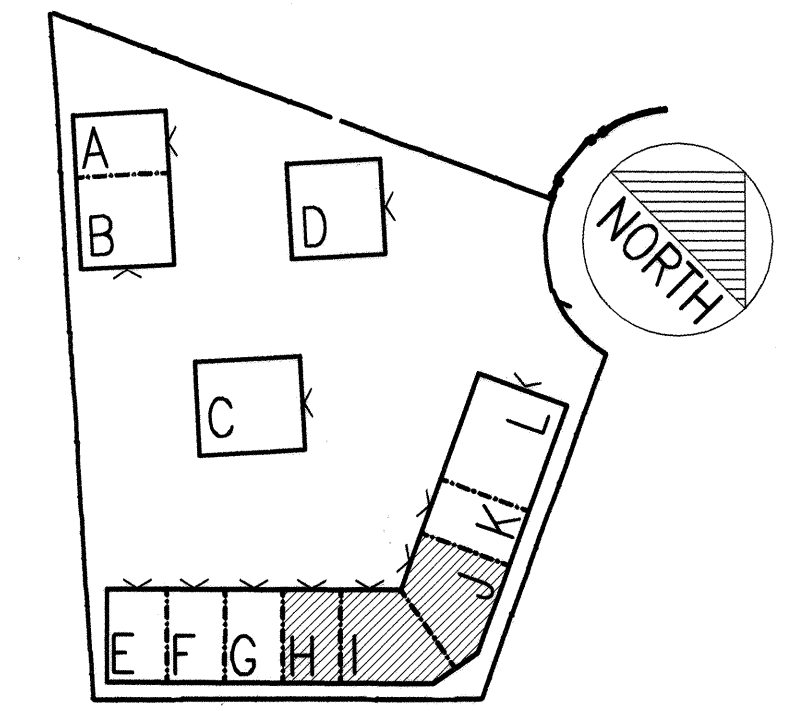

LOCATION PLAN
Scale 1:1000

- REVISIONS
- A 28.10.2000 TJ
DIMENSIONS ADDED.
DIMENSIONS AMENDED.
SCALE OF LOCATION PLAN AMENDED.
 - B 24.11.2000 TJ
DIMENSIONS AMENDED.
WINDOW OPENING SIZES AMENDED.
FINISHED FLOOR LEVELS ADDED.
 - C 30.11.2000 TJ
WINDOW POSITIONS AND SIZES AMENDED ON UNIT H.
 - D 05.03.2001 KO'C
UNITS I + J: REAR WINDOW/ LOUVRES REVISED, REAR EXTERNAL WALL AND WINDOW DIMENSIONS REVISED, SVP'S ADDED, LENGTH OF WC 1/4 REDUCED, ADJACENT RISER DIMENSIONS INCREASED, BOILERS + FLUES ADDED, TEAPOINTS REVISED, GLASS BLOCK WALL TO WC'S INDICATED.
UNIT I: REAR RWP MOVED.
UNIT J: RWP ADDED TO REAR.
 - E 04.04.01 BR
DRAINS SHOWN
 - F 15.09.01 KO'C
DIMENSION FLOOR CUT AWAY ABOVE STAIRS AND DEPTH OF STORE INCREASED BY 100MM.
PART WALL THICKNESS INDICATED.

Date plotted: 06/03/01 09:46 PM

CLIENT
REEDSPACE LIMITED

PROJECT
12 OFFICE UNITS AT
EASTERN ROAD BRACKNELL

DRAWING
UNITS H, I + J
FIRST FLOOR PLAN

SCALE	
1:50	
DRAWING NO.	REVISION
9901/13	F
DATE	DRAWN BY
OCT 2000	TJ / KO'C

Do not scale drawing. Dimensions to be verified on site.
This drawing is the property of Bill Reed Architecture and they reserve the copyright. The drawing is issued on the condition that it is not copied, reproduced, retained or disclosed to any unauthorised person, either wholly or in part, without the consent in writing of Bill Reed Architecture.

BILL REED ARCHITECTURE
44 KINGS TERRACE, LONDON NW1 OUR TELEPHONE 020 7387 4521 FAX 020 7387 2294

