



UNIT C
FIRST FLOOR PLAN
Scale 1:50

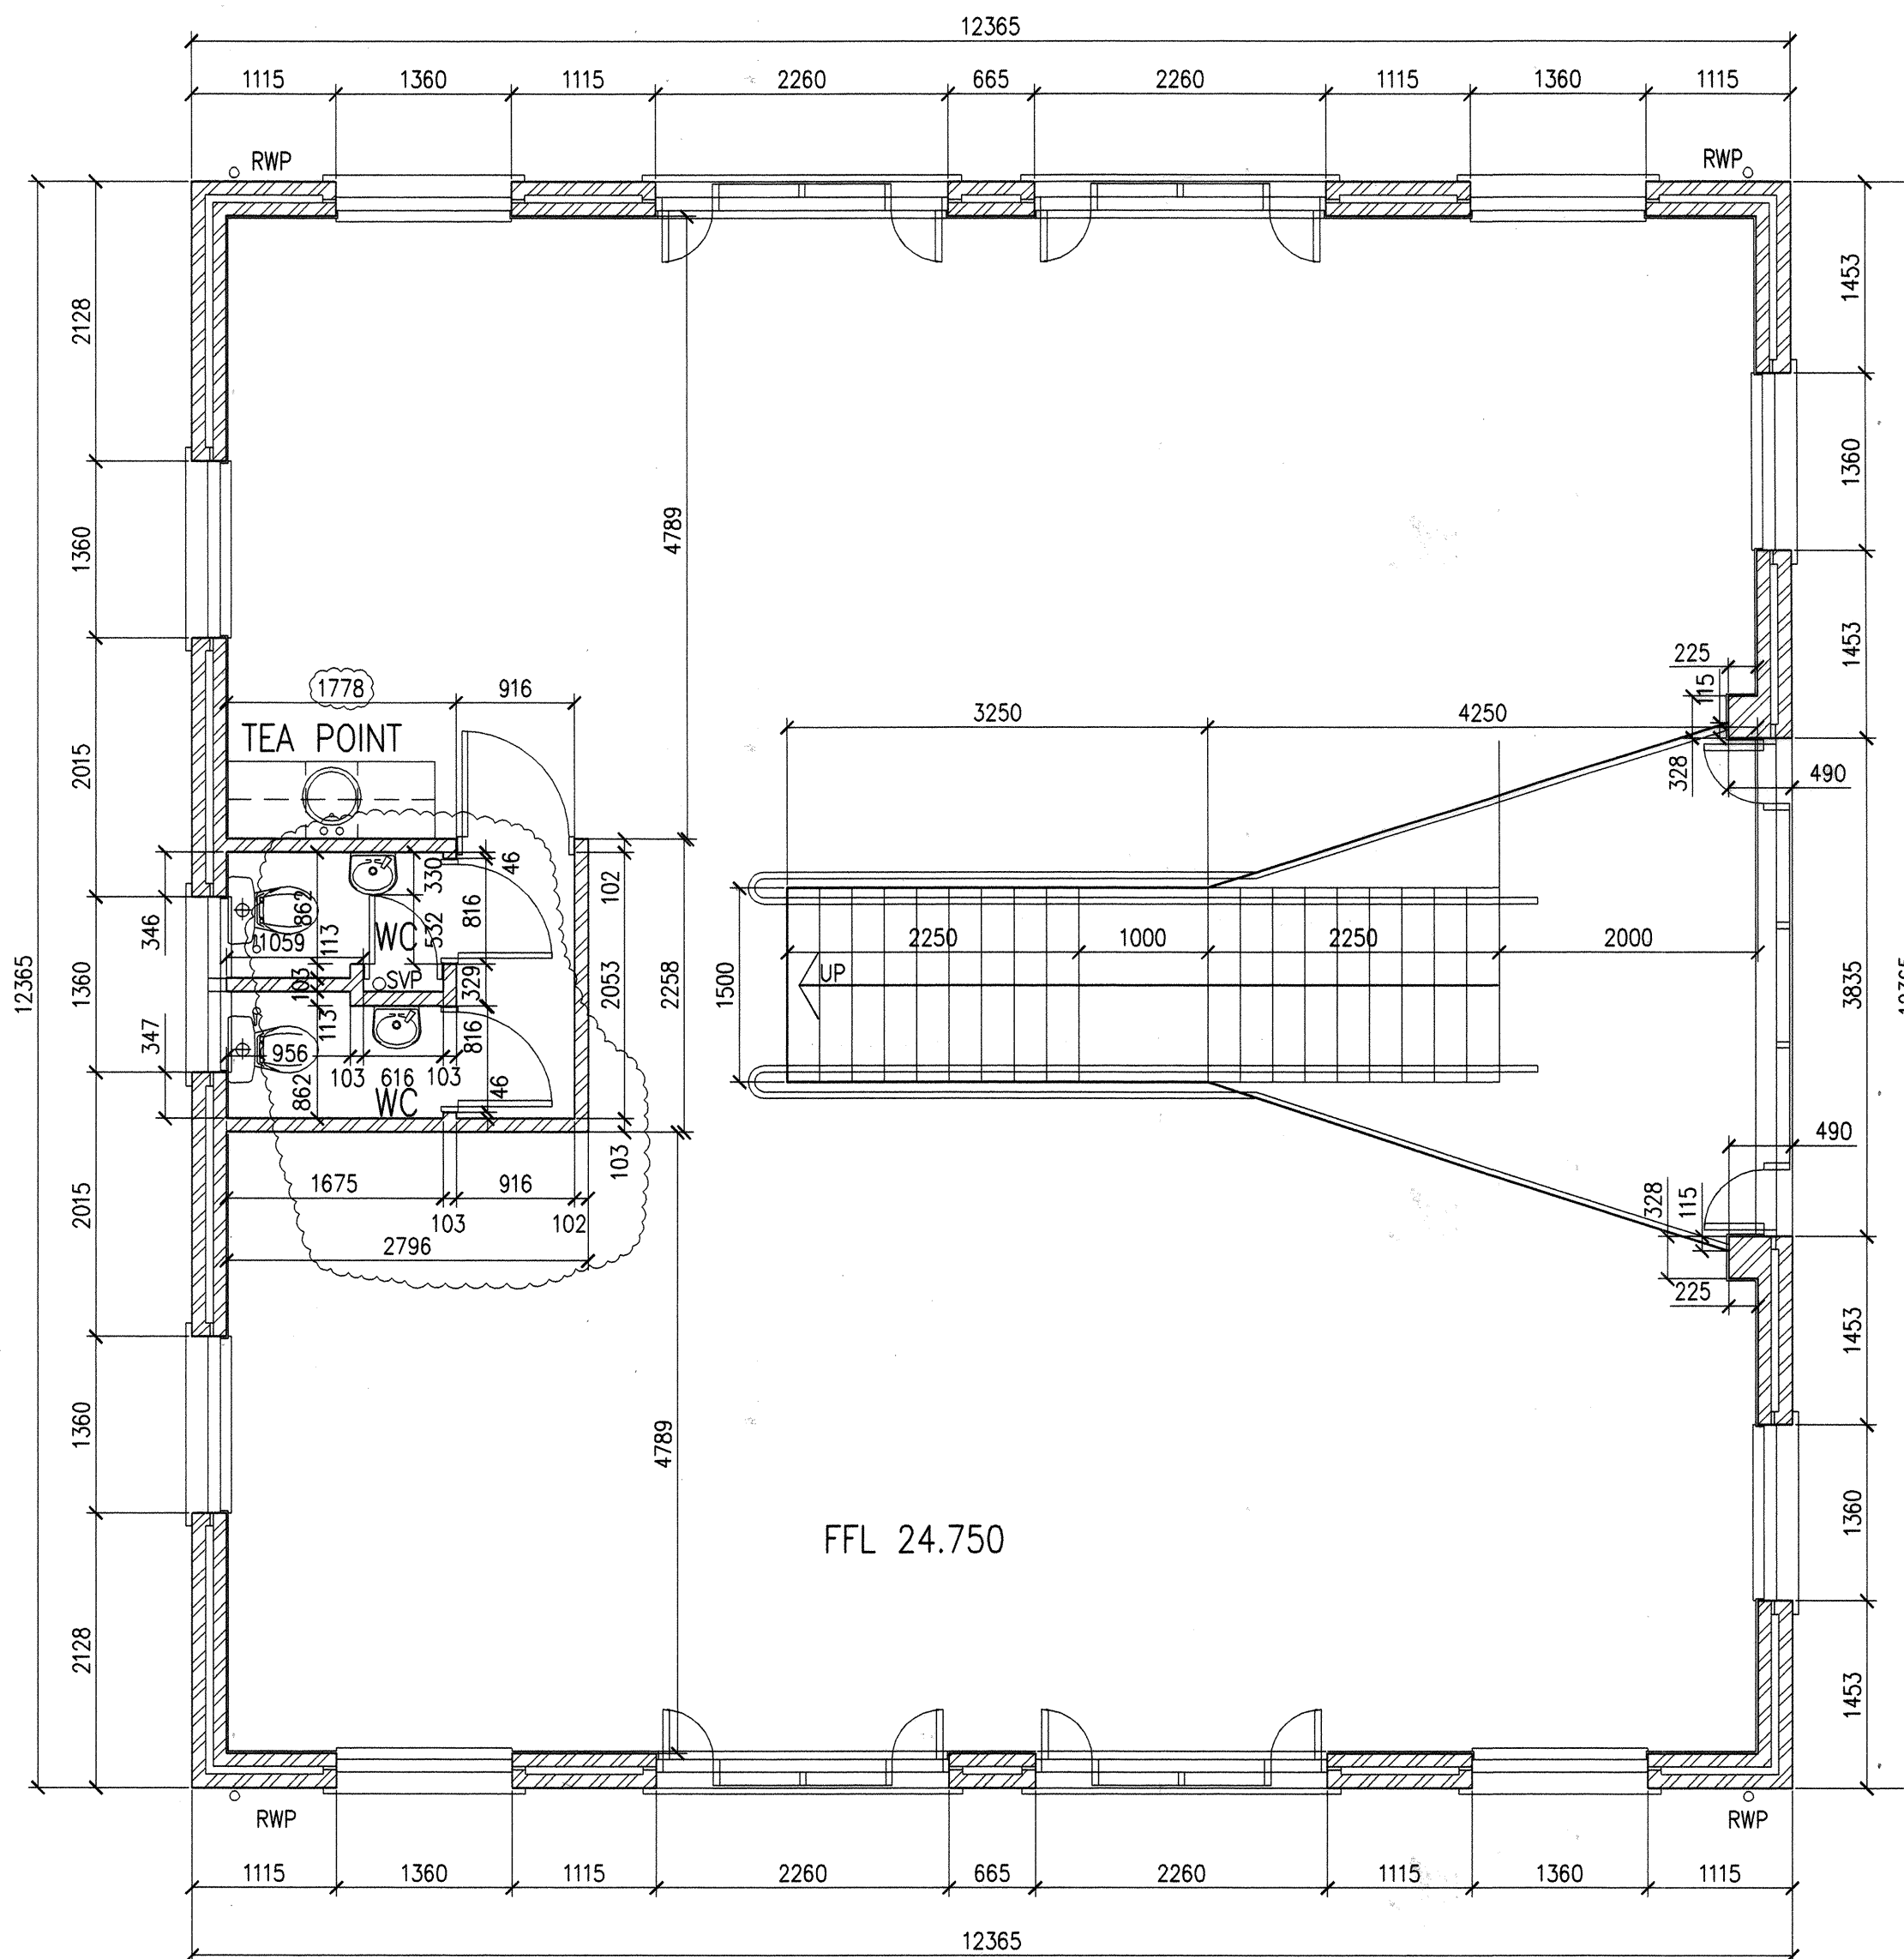

UNIT D
FIRST FLOOR PLAN
Scale 1:50

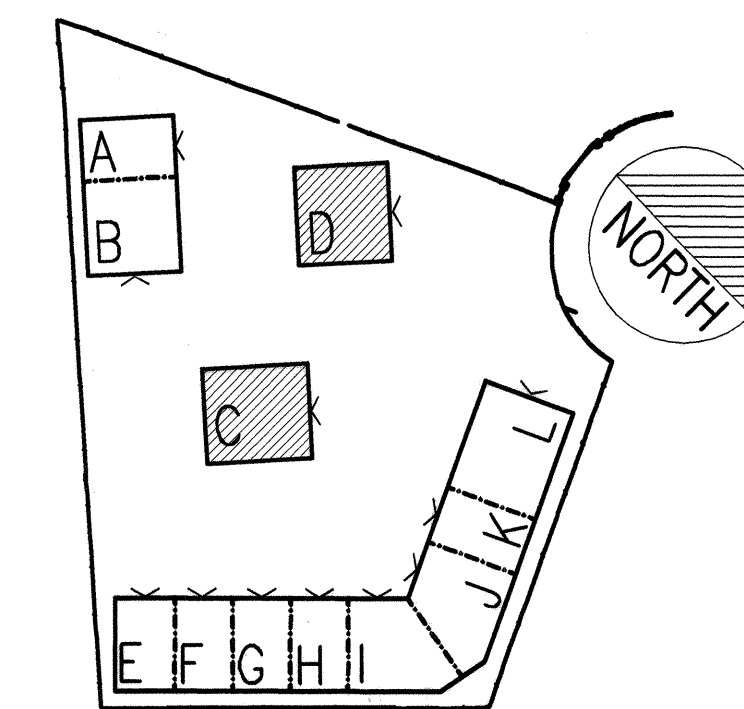

LOCATION PLAN
Scale 1:1000

- REVISIONS
- A 13.10.2000 TJ
UNIT J OMITTED.
WINDOW AND EXTERNAL DOOR POSITIONS AND SIZES AMENDED.
INTERNAL ROOMING DOOR OPENING SIZES AMENDED.
SECTION REFERENCE LINES ADDED.
LOCATION PLAN ADDED.
 - B 26.10.2000 TJ
WINDOWS SIZES AMENDED.
PIERS ADDED TO DOUBLE HEIGHT GLAZED OPENING JAMBS.
DIMENSION OF SLAB VOID AMENDED.
SCALE OF LOCATION PLAN AMENDED.
 - C 24.11.2000 TJ
DIMENSIONS AMENDED.
WINDOW OPENING SIZES AMENDED.
FINISHED FLOOR LEVELS ADDED.
 - D 01.12.2000 TJ
WINDOW POSITIONS AND SIZES ALTERED ON UNIT D FIRST FLOOR PLAN.
 - E 29.12.2000 TJ
RAINWATER DOWNPIPE POSITIONS AMENDED.
 - F 01.03.2001 KO'C
UNIT C: CORE DIMENSIONS REVISED, TEAPOINT AMENDED, WINDOW AND WALL DIMENSIONS REVISED WEST ELEVATION. SVP ADDED.
UNIT D: CORE DIMENSIONS REVISED, TEAPOINT AMENDED, SVP ADDED.
 - G 06.04.2001 BR DRAINS SHOWN
 - H 27.10.2001 KO'C UNIT D CORE REVISED.

Date plotted: 27/10/2001 17:16

CLIENT	
REEDSPACE LIMITED	
PROJECT	
12 OFFICE UNITS AT EASTERN ROAD BRACKNELL	
DRAWING	
UNITS C + D FIRST FLOOR PLANS	
SCALE	
1:50	
DRAWING NO.	REVISION
9901/11	H
DATE	DRAWN BY
OCT 2000	TJ / KO'C

Do not scale drawing. Dimensions to be verified on site.
This drawing is the property of Bill Reed Architecture and they reserve the copyright. The drawing is issued on the condition that it is not copied, reproduced, retained or disclosed to any unauthorised person, either wholly or in part, without the consent in writing of Bill Reed Architecture.

BILL REED ARCHITECTURE
44 KINGS TERRACE, LONDON NW1 OUR TELEPHONE 020 7387 4521 FAX 020 7387 2294

