


UNIT B
GROUND FLOOR PLAN
Scale 1:50

UNIT A
GROUND FLOOR PLAN
Scale 1:50

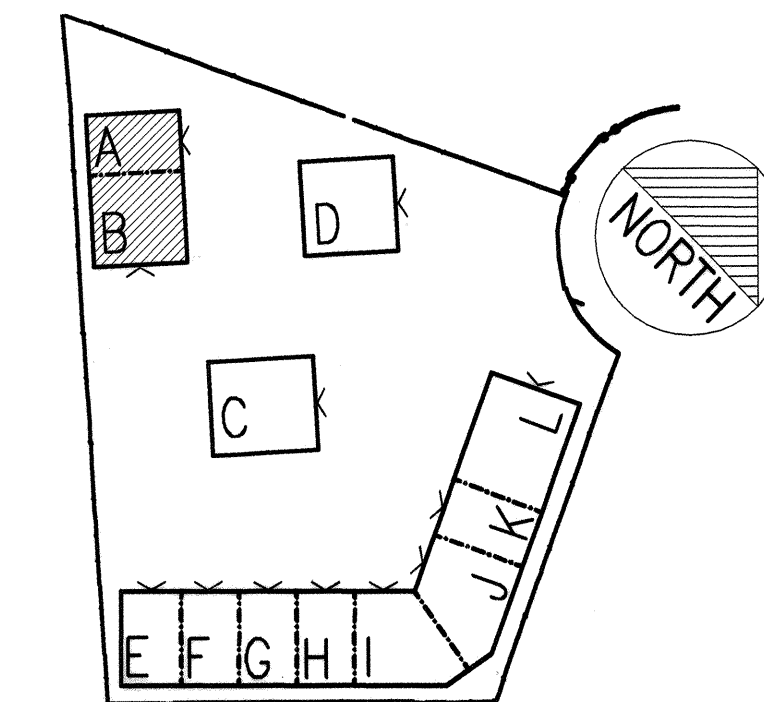

LOCATION PLAN
Scale 1:1000

- REVISIONS
- C 30.09.2000 TJ
DRAWINGS TRANSFERRED TO AUTOCAD
UNIT J OMITTED.
UNIT OPENING SIZES AMENDED.
DIMENSIONS ADDED.
WALLS DEVELOPED TO SHOW MASONRY CONSTRUCTION.
 - H 06.10.2000 TJ
STAR DIMENSIONS AMENDED.
INTERNAL PLASTER FINISH LAYER ADDED TO WALLS.
 - I 13.10.2000 TJ
UNITS A + B FIRST FLOOR PLANS OMITTED.
WINDOW AND EXTERNAL DOOR POSITIONS AND SIZES AMENDED.
INTERNAL ROOM AND DOOR OPENING SIZES AMENDED.
SECTION REFERENCE LINES ADDED.
LOCATION PLAN ADDED.
 - J 24.10.2000 TJ
INTERNAL WALL THICKNESS AMENDED.
PIERS ADDED TO UNIT B MAIN ENTRANCE DOOR.
DIMENSIONS AMENDED.
SCALE OF LOCATION PLAN AMENDED.
 - K 24.11.2000 TJ
DIMENSIONS AMENDED.
WINDOW OPENING SIZES AMENDED.
FINISHED FLOOR LEVELS ADDED.
 - L 29.12.2000 TJ
RANWATER PIPE POSITIONS AMENDED.
STORE WALL THICKNESS IN UNIT B REDUCED.
THICKNESS OF WALL TO DISABLED TOILET/WC REDUCED.
 - M 27.02.2001 KO'C
UNIT A: CORE DIMENSIONS REVISED.
THICKNESS OF WALL TO DISABLED WC REDUCED.
SINKS TO TEAPPOINTS REVISED.
UNIT B: WALL THICKNESS TO STORE INCREASED TO 215MM, TEAPPOINT REVISED, SVP ADDED, PROTECTION TO RWP'S ADDED.
 - N 19.04.2001 KO'C
UNIT B: DIMENSIONS REVISED AND ADDED. SUSPENDED CEILING TO TEAPPOINT INDICATED.

Date plotted: 19/04/01 12:39 PM

CLIENT
REEDSPACE LIMITED

PROJECT
12 OFFICE UNITS AT
EASTERN ROAD BRACKNELL

DRAWING
UNITS A + B
GROUND FLOOR PLAN
LOCATION PLAN

SCALE
1:50

DRAWING NO. REVISION
9901/05 N

DATE DRAWN BY
SEPT 2000 TJ / KO'C

Do not scale drawing. Dimensions to be verified on site.
This drawing is the property of Bill Reed Architecture and they reserve the copyright. The drawing is issued on the condition that it is not copied, reproduced, retained or disclosed to any unauthorised person, either wholly or in part, without the consent in writing of Bill Reed Architecture.

BILL REED ARCHITECTURE
44 KINGS TERRACE, LONDON NW1 0UR. TELEPHONE 020 7387 4521 FAX 020 7387 2294