


NOTES

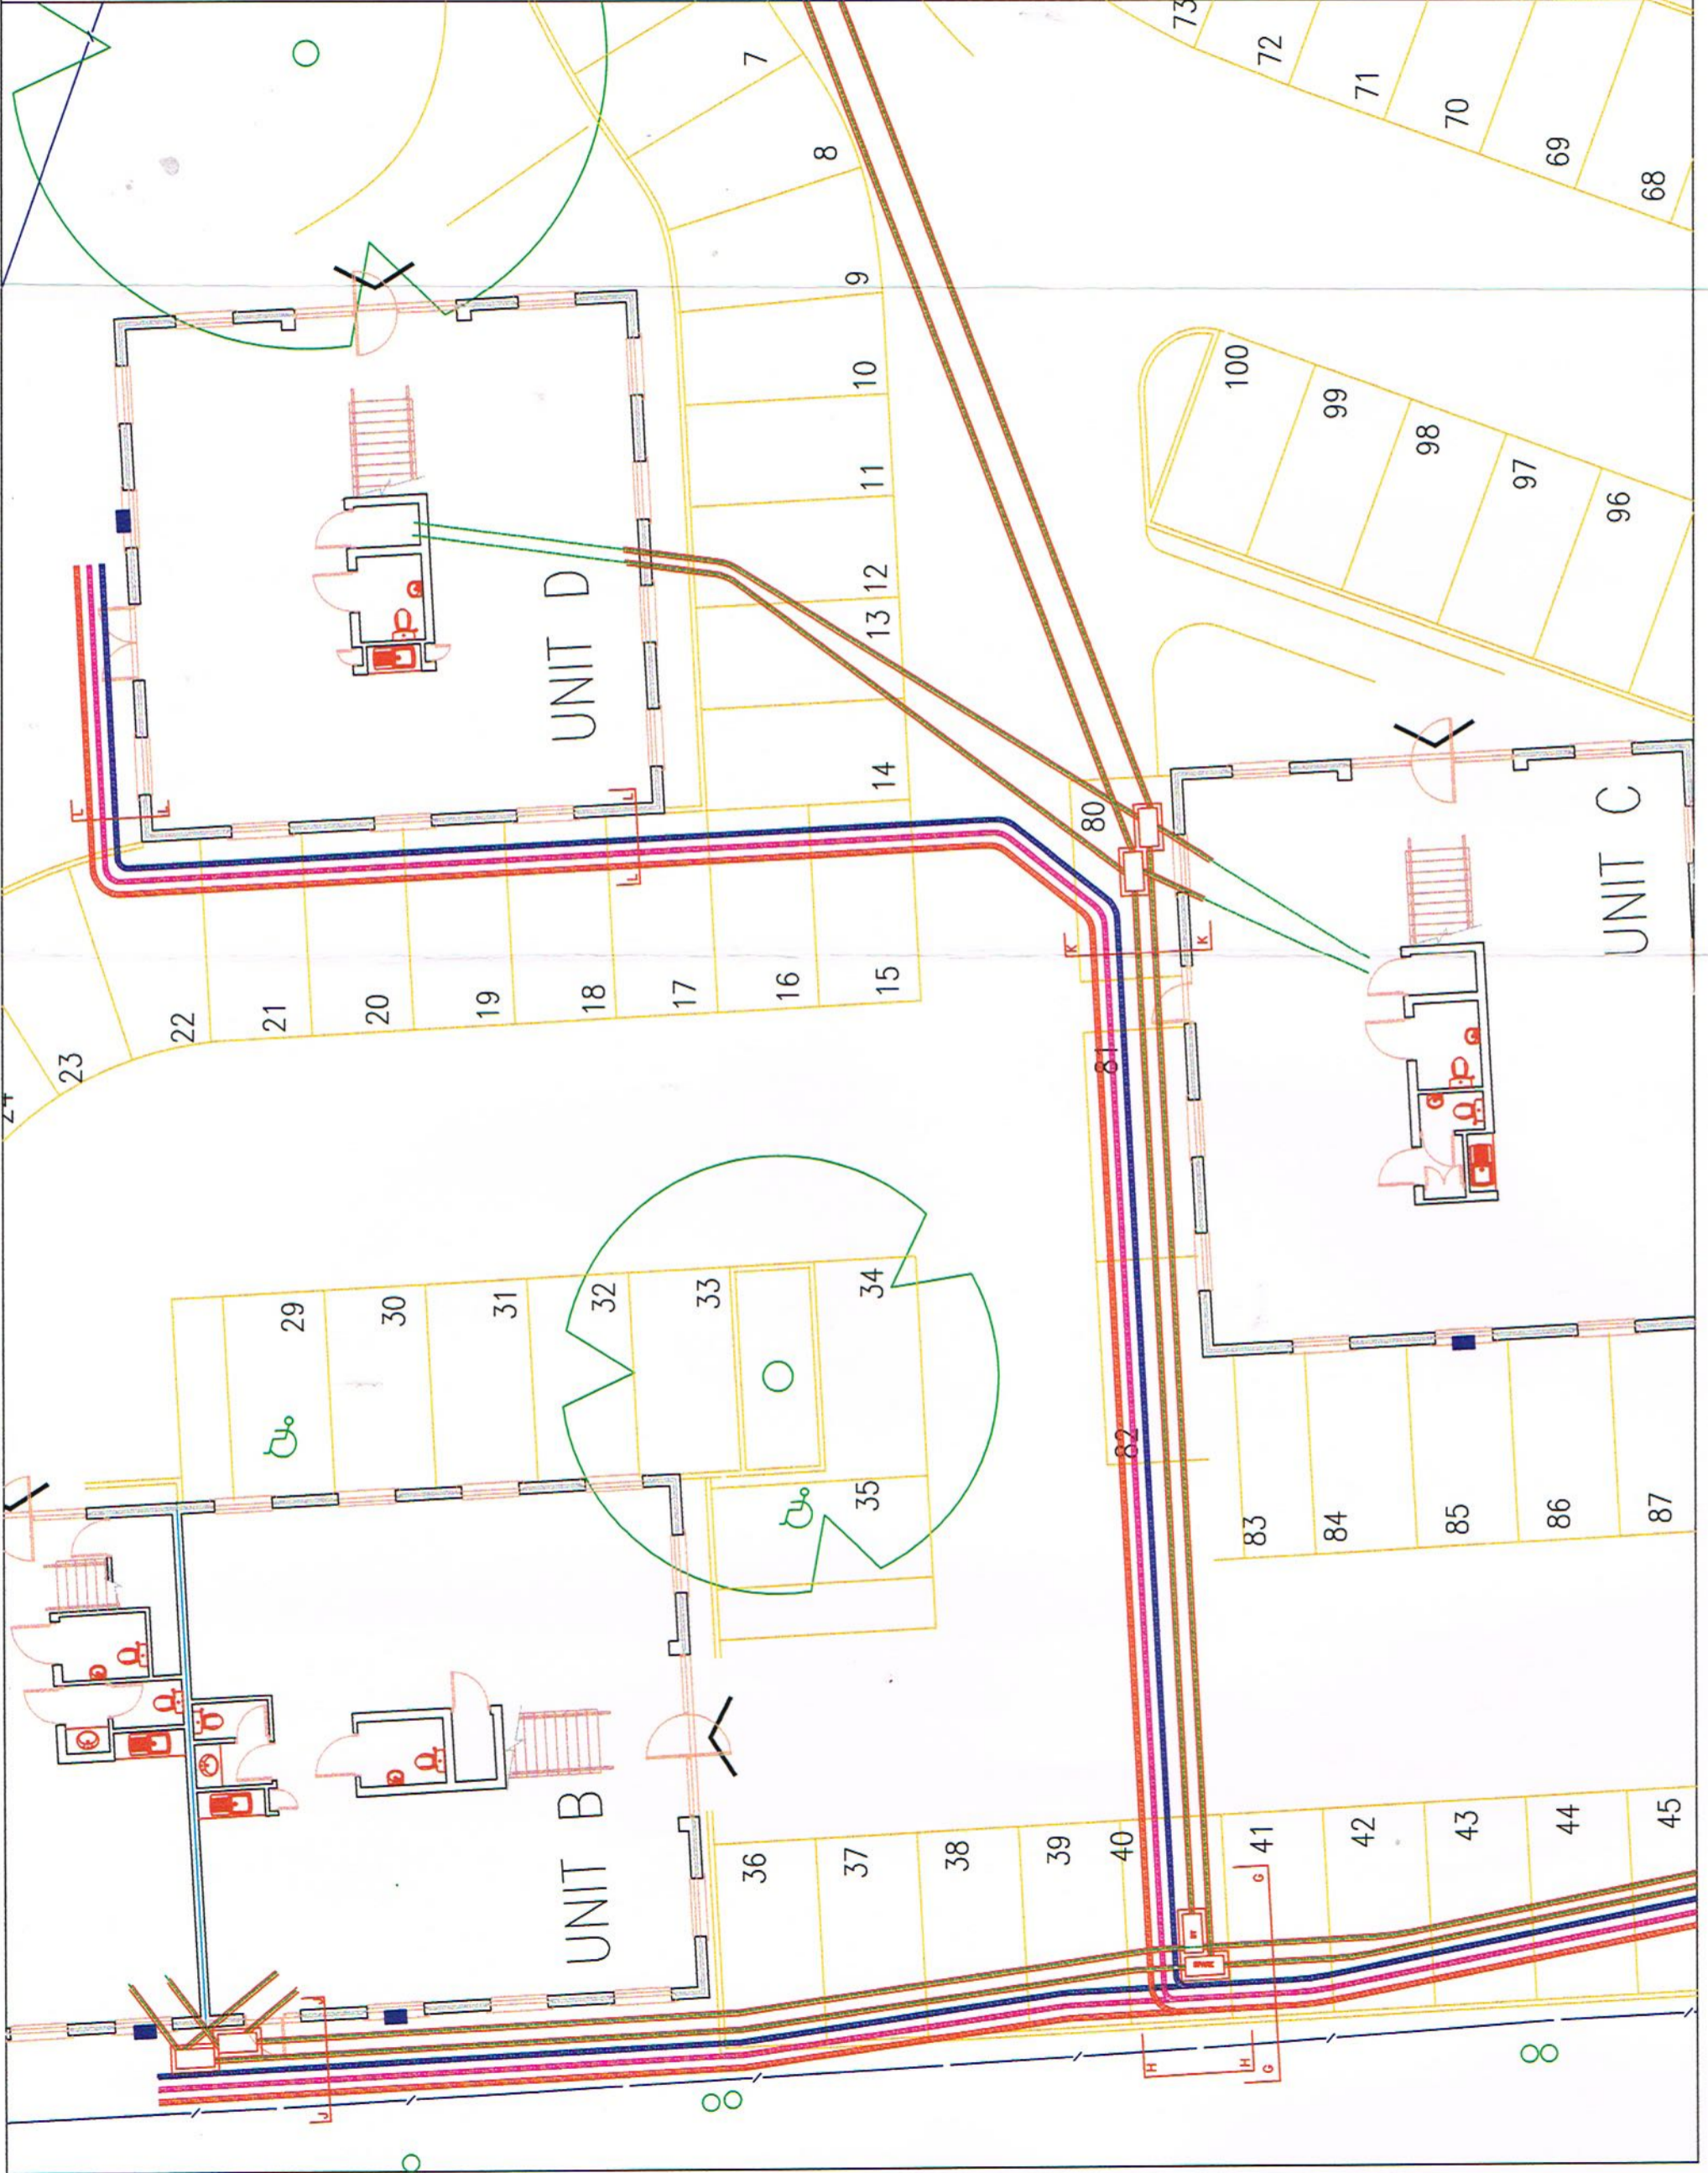

Rev.	Date	Revisions

BRUNEL
 ENGINEERING CONSULTANTS LTD
 1 Gloucester Row
 Clifton
 Bristol BS8 4AW
 TN. 0117 973 0835 FX. 0117 973 1895

Contract
REEDSPACE LIMITED
 PROPOSED OFFICE DEVELOPMENT
 EASTERN ROAD, BRACKNELL

Drawing Title
SITE PLAN
 DISTRIBUTION OF SERVICES

Drawing Status
CONTRACT

Date	Scale	Rev.
MAY 2002	1 : 150	-
Drawing Number 9193/S2 - SHEET 4 OF 4		

14.5.02