


Rev.	Date	Revisions
1	16.12.01	ISSUES ADDED
2	16.12.01	ISSUES ADDED
**BRUNEL**  
 ENGINEERING CONSULTANTS LTD  
 1 Gloucester Row  
 Clifton  
 Bristol BS8 4AW  
 TN 0117 973 0836 FX 0117 973 1897

Contract  
 REEDSPACE LIMITED  
 PROPOSED OFFICE DEVELOPMENT  
 EASTERN ROAD, BRACKNELL

Drawing Title  
 UNIT L - FIRST FLOOR  
 LIGHTING SERVICES  
 25.1.02

Drawing Status  
 TENDER/CONTRACT  
 Date: DEC 2000 Scale: 1:50  
 Drawing Number  
 9193/LFF/EZ  
 Rev. C

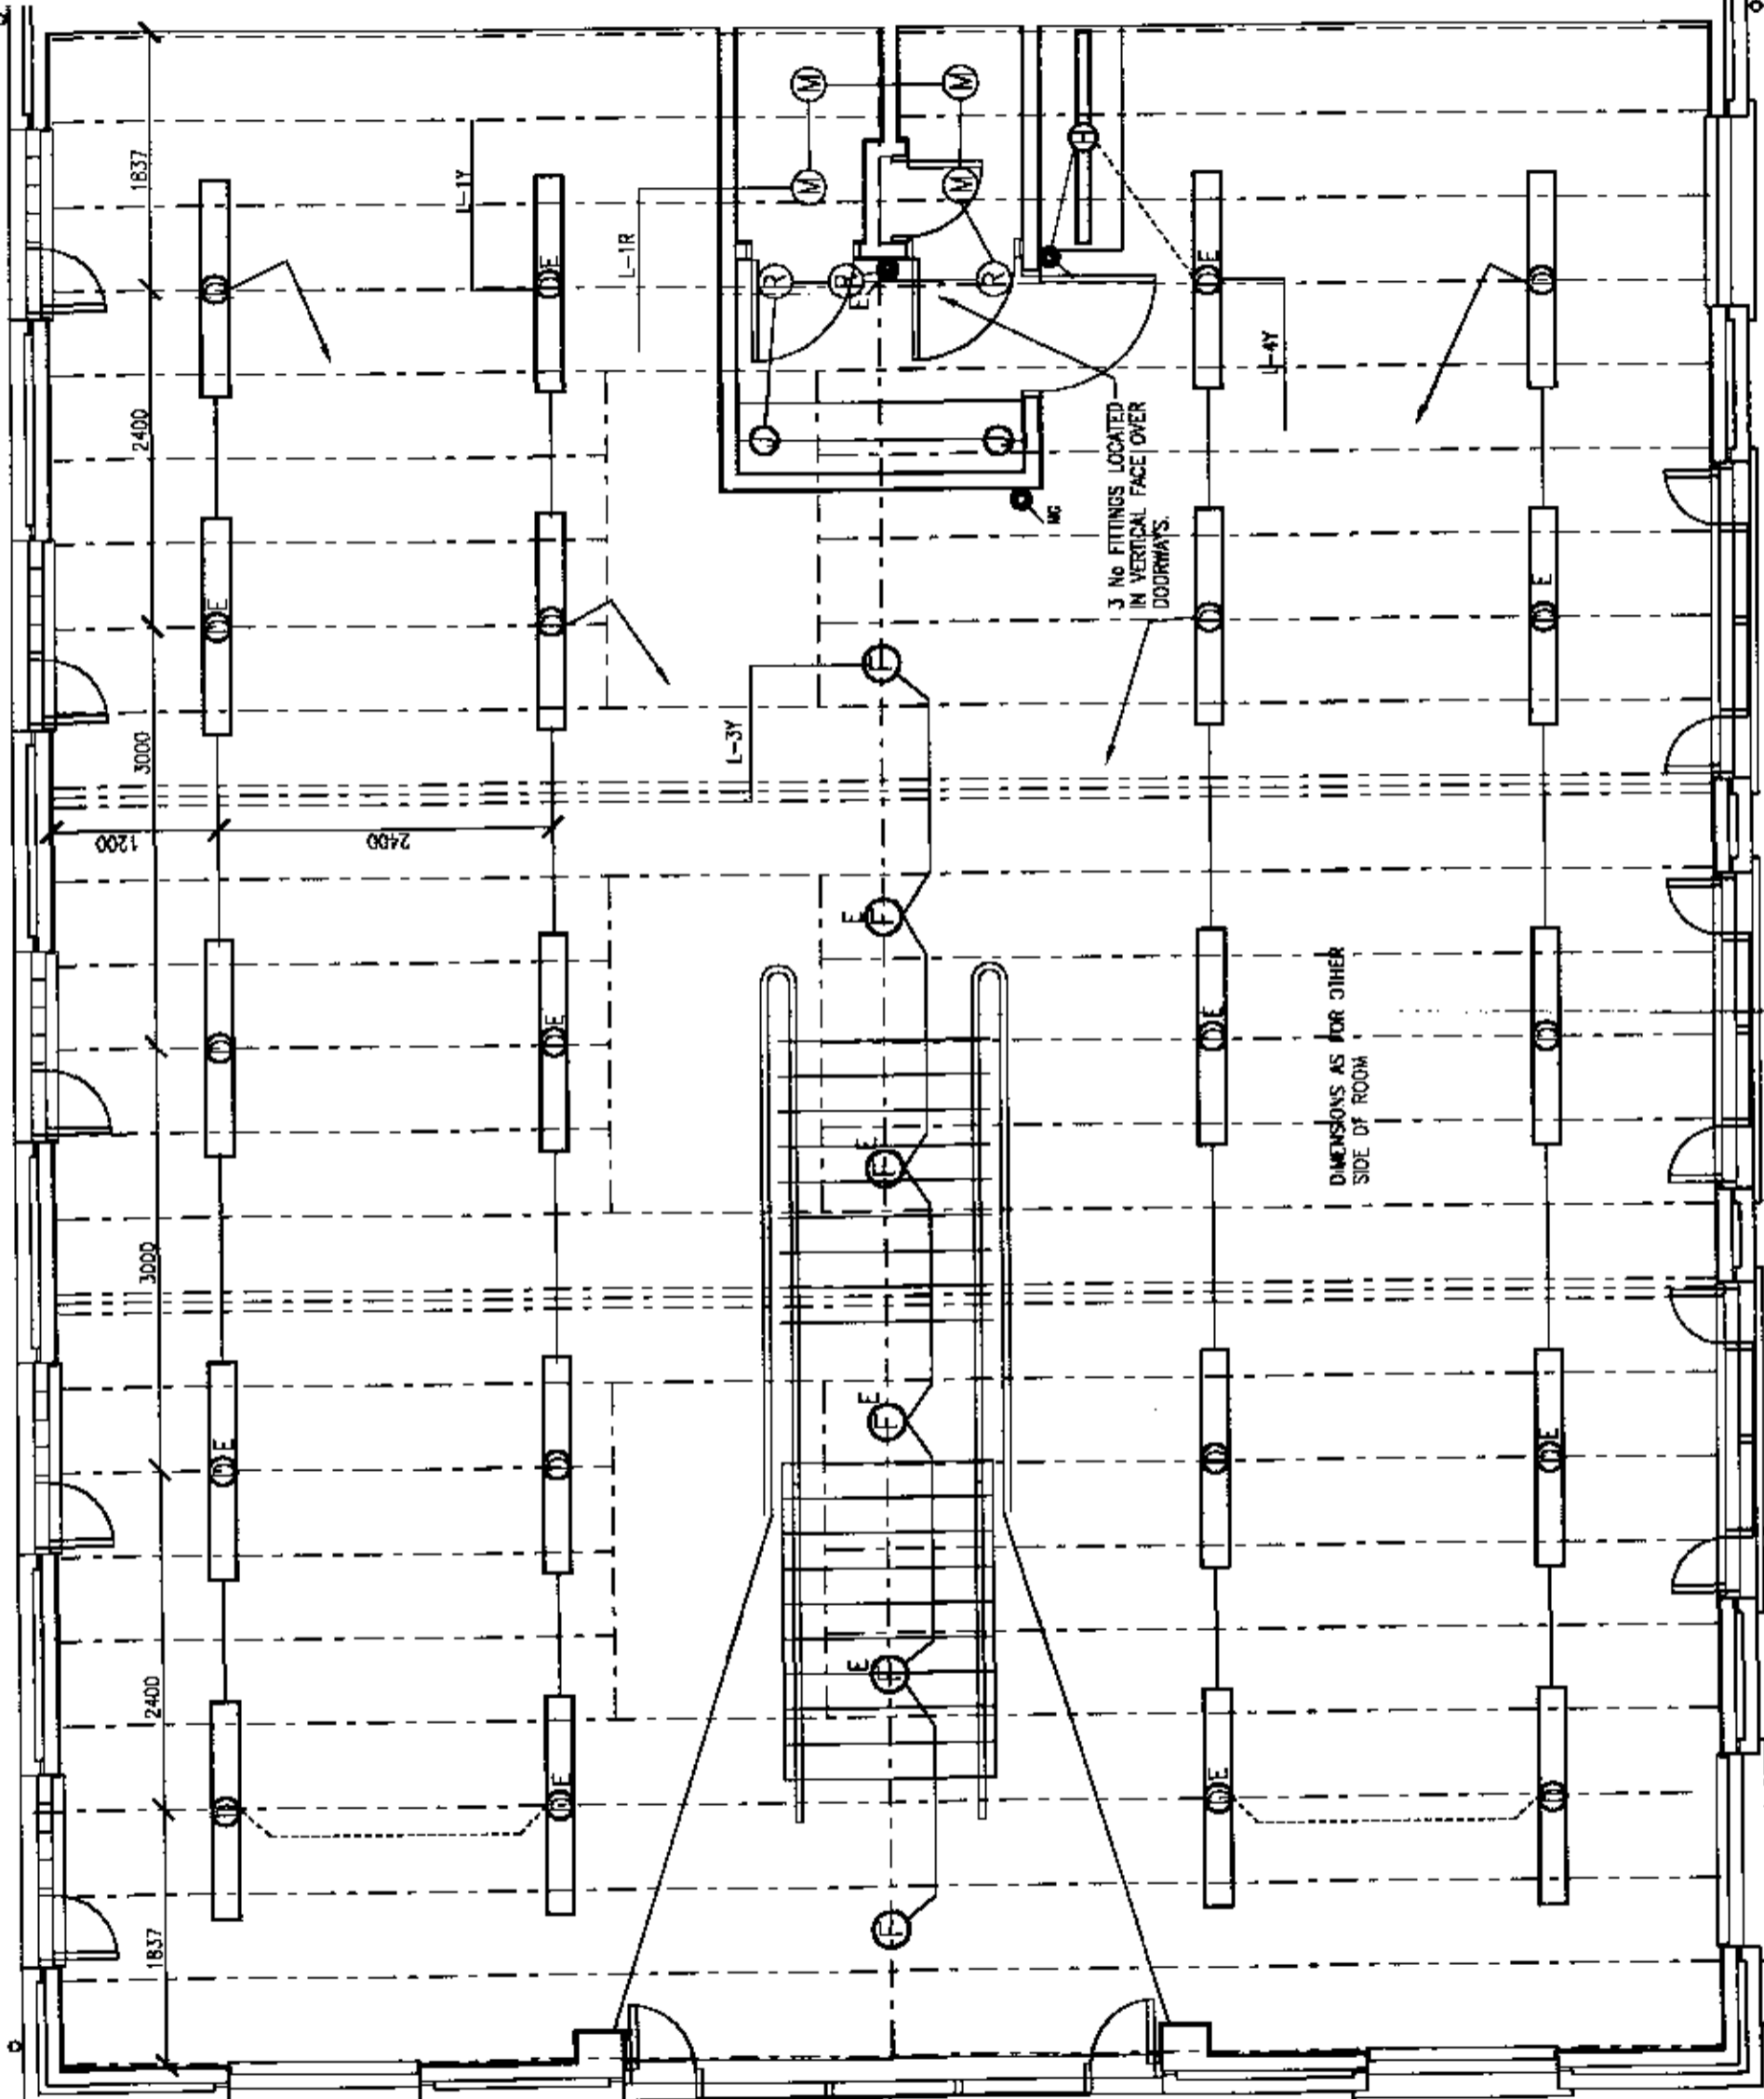

UNIT L - FIRST FLOOR PLAN