

Rev.	Date	Revisions
1	09.04.02	AS PER E-PILE QUOTES AND L 106
2	10.04.02	AS PER E-PILE QUOTES AND L 106
3	10.04.02	AS PER E-PILE QUOTES AND L 106
**BRUNEL**  
 ENGINEERING CONSULTANTS LTD  
 1 Gloucester Row  
 Clifton  
 Bristol BS8 4AW  
 TN. 0117 973 0635 FX 0117 973 1887

Contract  
**REEDSPACE LIMITED**  
 PROPOSED OFFICE DEVELOPMENT  
 EASTERN ROAD, BRACKNELL

Drawing Title  
**UNIT J - FIRST FLOOR  
 LIGHTING SERVICES**  
 10.4.02

Drawing Status  
**TENDER/CONTRACT**

Date : DEC 2000 Scale 1 : 50  
 Drawing Number  
 9193AJFFE2 Rev. D

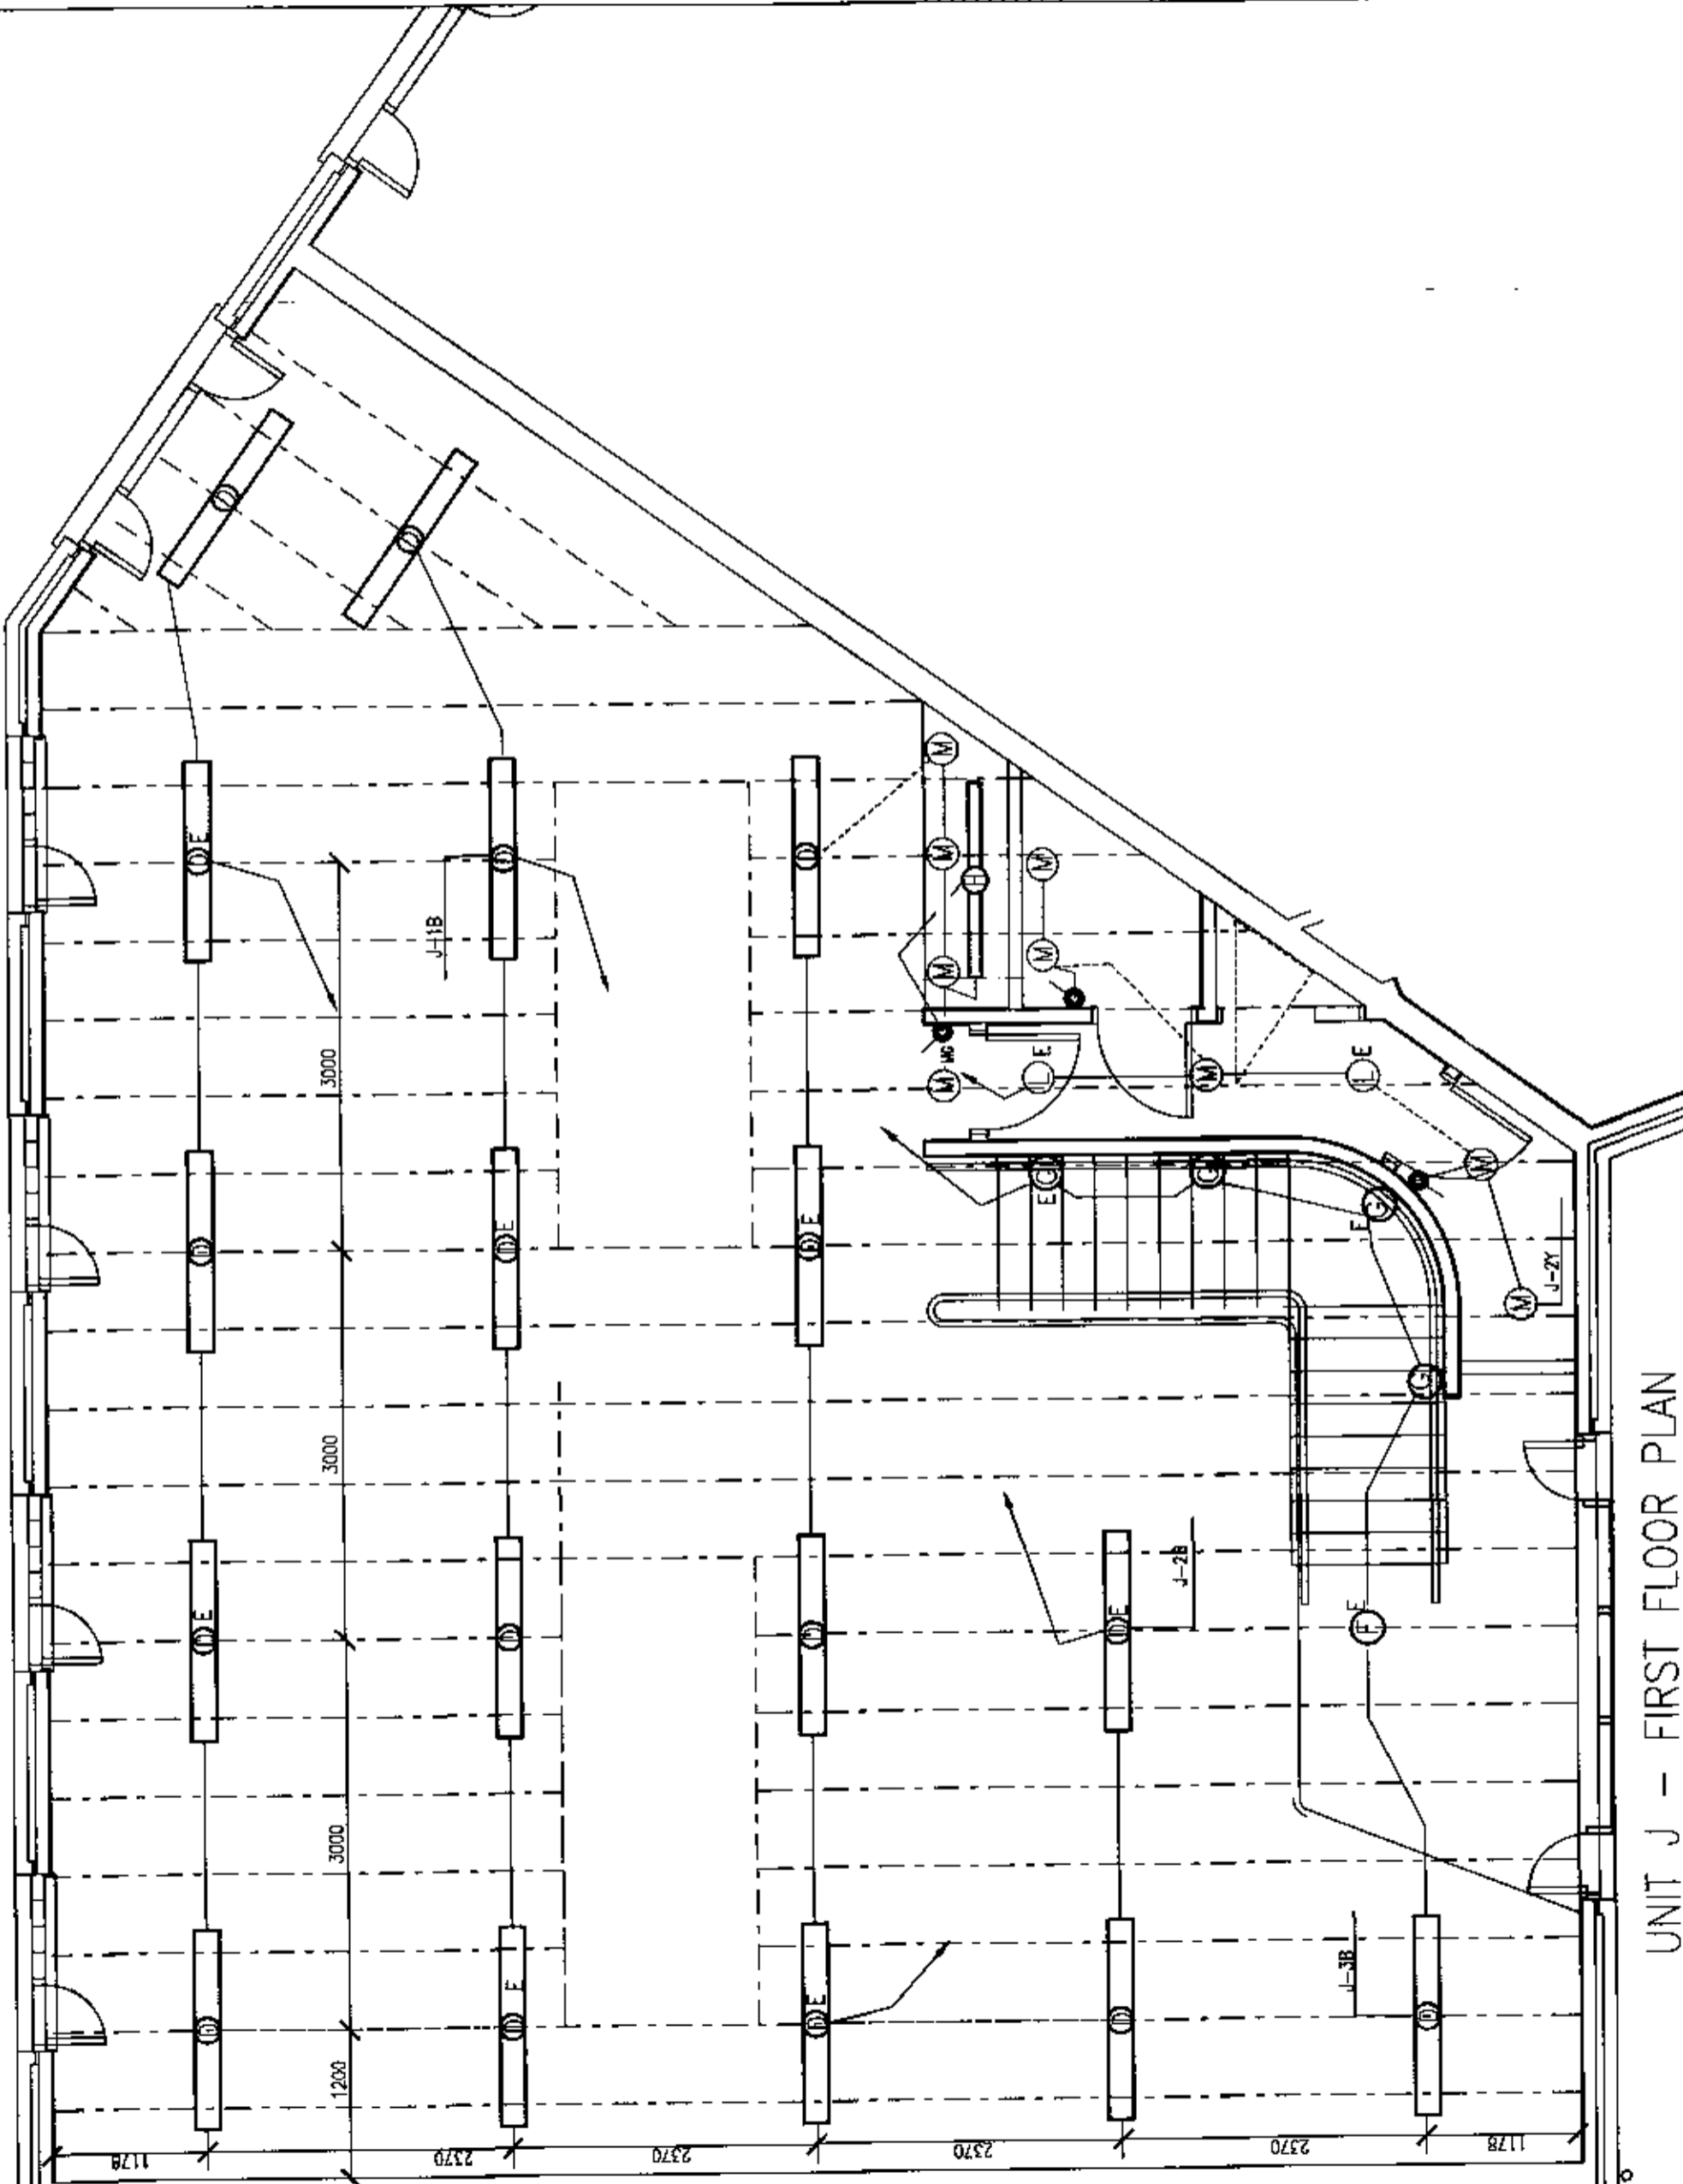

UNIT J - FIRST FLOOR PLAN