

Rev.	Date	Revisions
1	12/17/02	ISSUED FOR TENDER
2	12/17/02	REVISIONS ADDED
3	12/17/02	REVISIONS ADDED
BRUNEL
 ENGINEERING CONSULTANTS LTD
 1 Gloucester Row
 Clifton
 Bristol BS8 4AW
 TN: 0117 973 1235 FX: 0117 973 1887

Contract
REEDSPACE LIMITED
 PROPOSED OFFICE DEVELOPMENT
 EASTERN ROAD, BRACKNELL

Drawing Title
**UNIT B - FIRST FLOOR
 LIGHTING SERVICES**
 25.1.02

Drawing Status
TENDER/CONTRACT

Date: DEC 2002 Scale: 1:50
 Drawing Number
9183B/FF/E2
 Rev. **C**

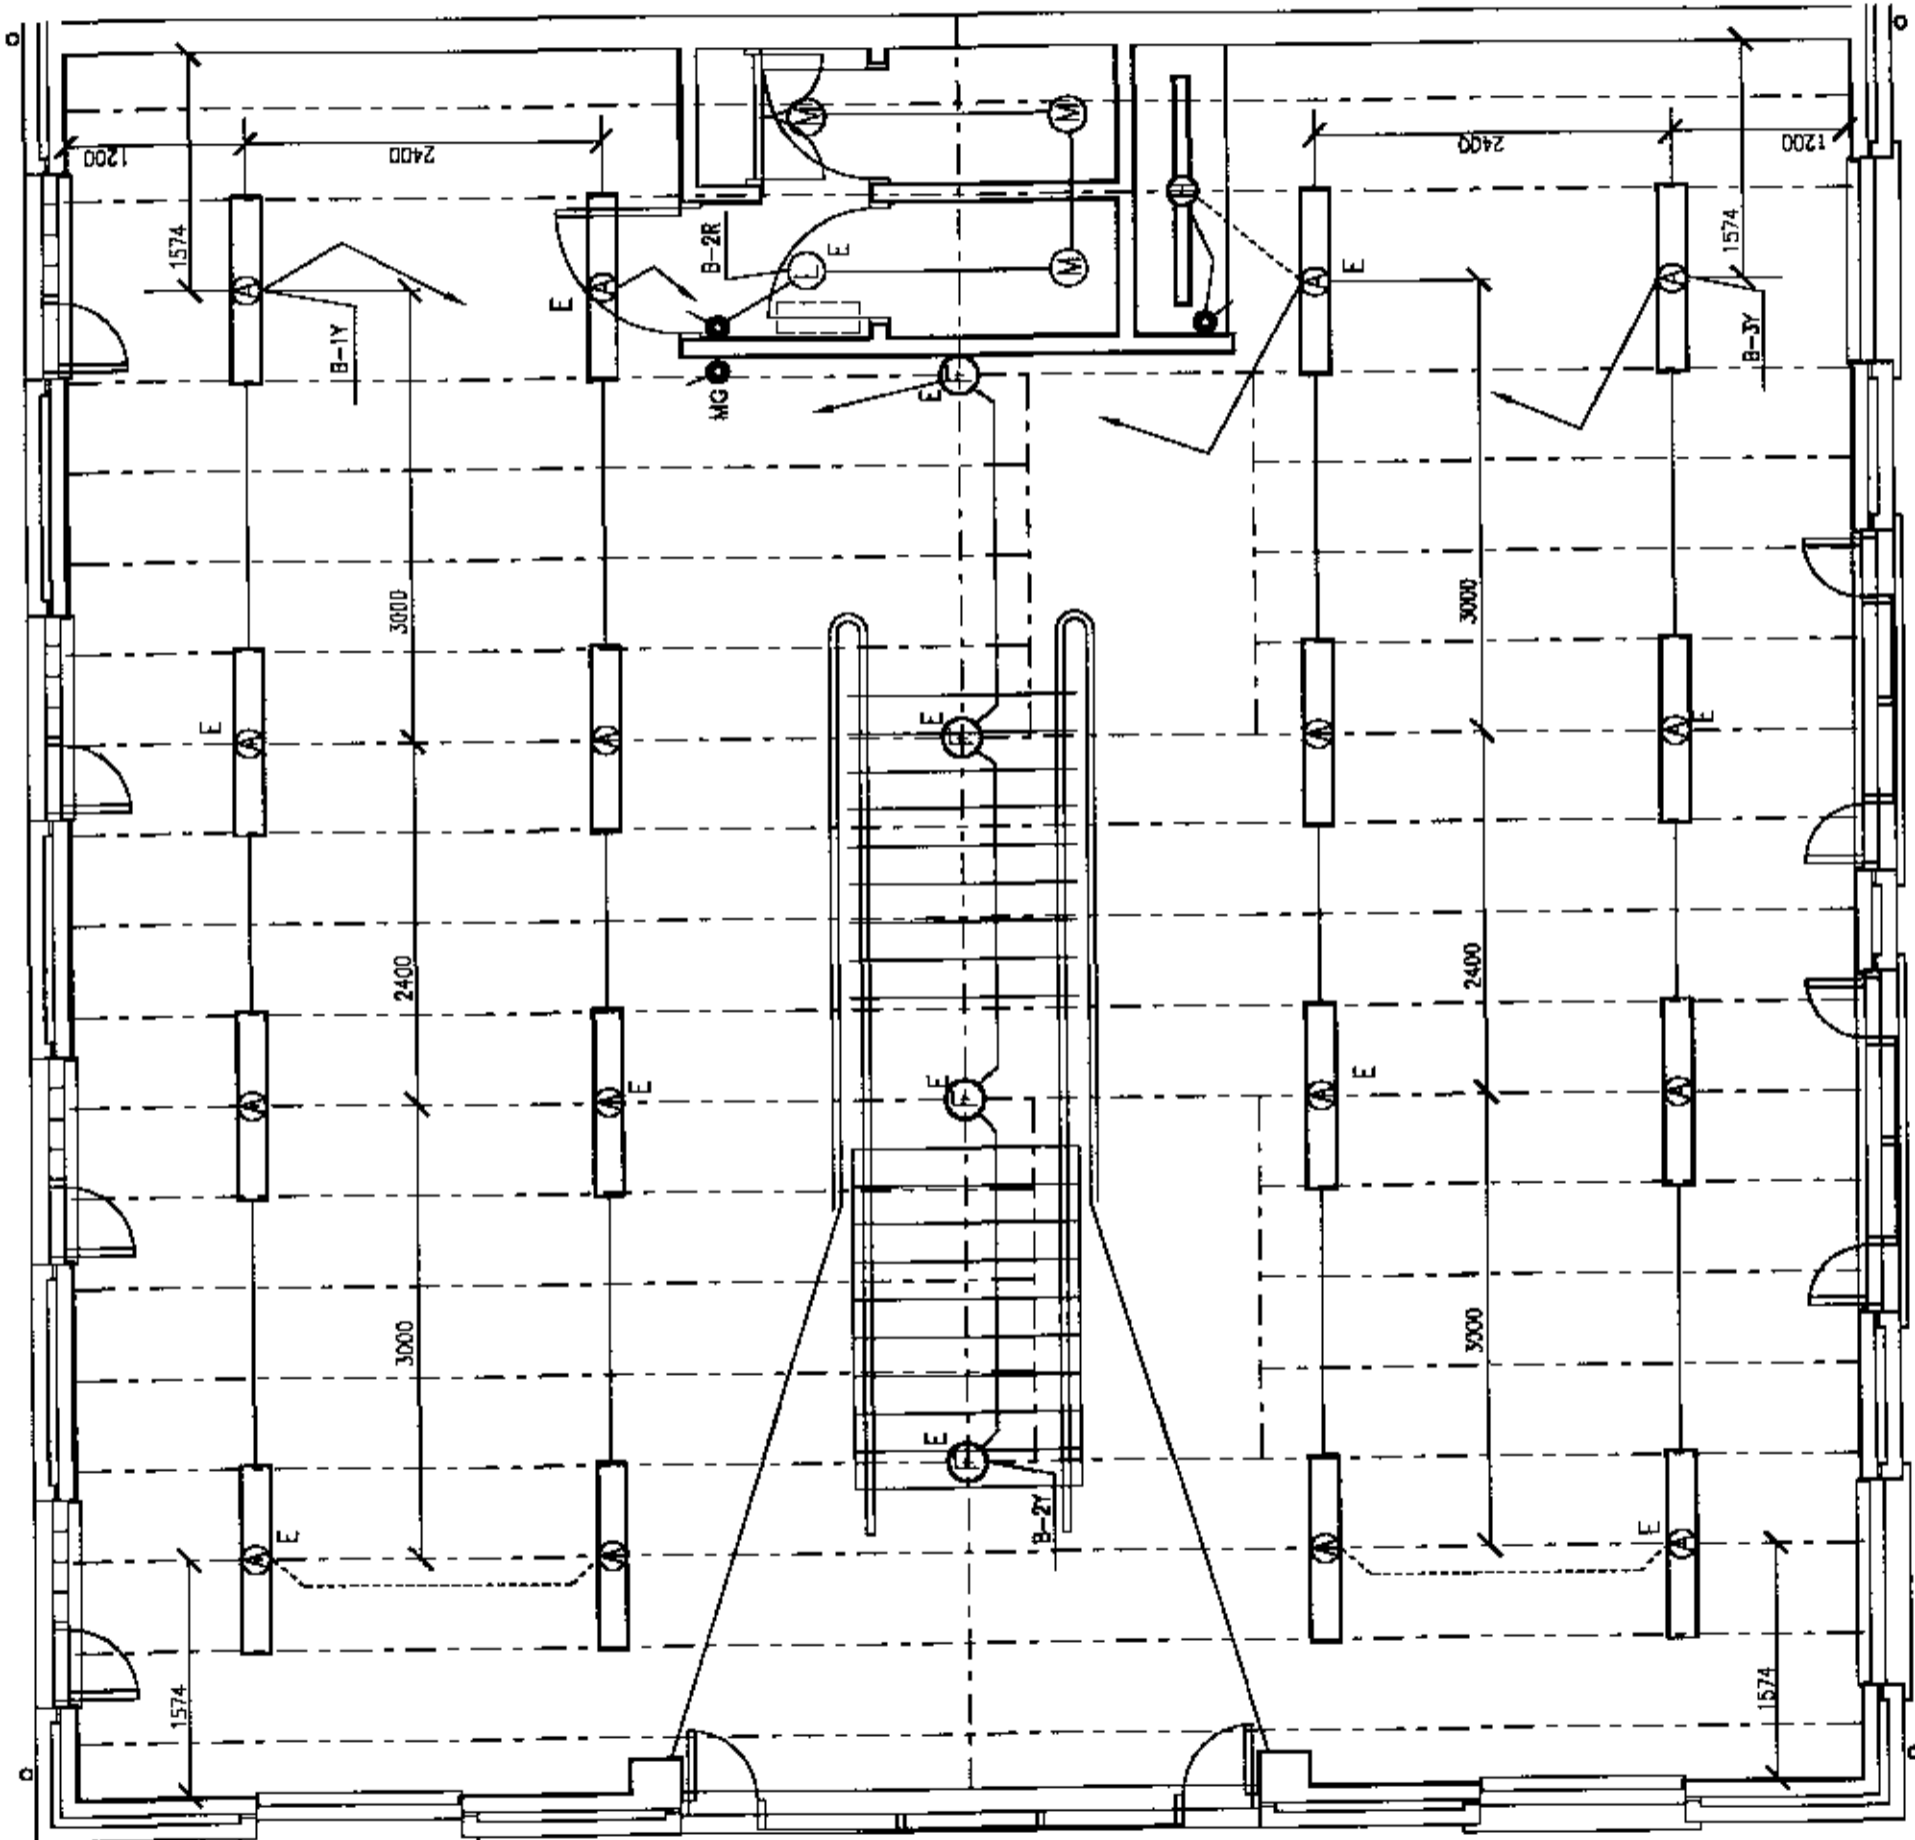

UNIT B - FIRST FLOOR PLAN