

Rev.	Date	Revisions
1	12/17/02	ISSUED FOR TENDER
2	12/17/02	REVISIONS ADDED
3	12/17/02	REVISIONS ADDED
**BRUNEL**  
 ENGINEERING CONSULTANTS LTD  
 1 Gloucester Row  
 Clifton  
 Bristol BS8 4AW  
 TN: 0117 973 1235 FX: 0117 973 1887

Contract  
**REEDSPACE LIMITED**  
 PROPOSED OFFICE DEVELOPMENT  
 EASTERN ROAD, BRACKNELL

Drawing Title  
**UNIT B - FIRST FLOOR LIGHTING SERVICES**  
 25.1.02

Drawing Status  
**TENDER/CONTRACT**

Date: DEC 2002 Scale: 1:50  
 Drawing Number  
**9183B/FF/E2**  
 Rev. **C**

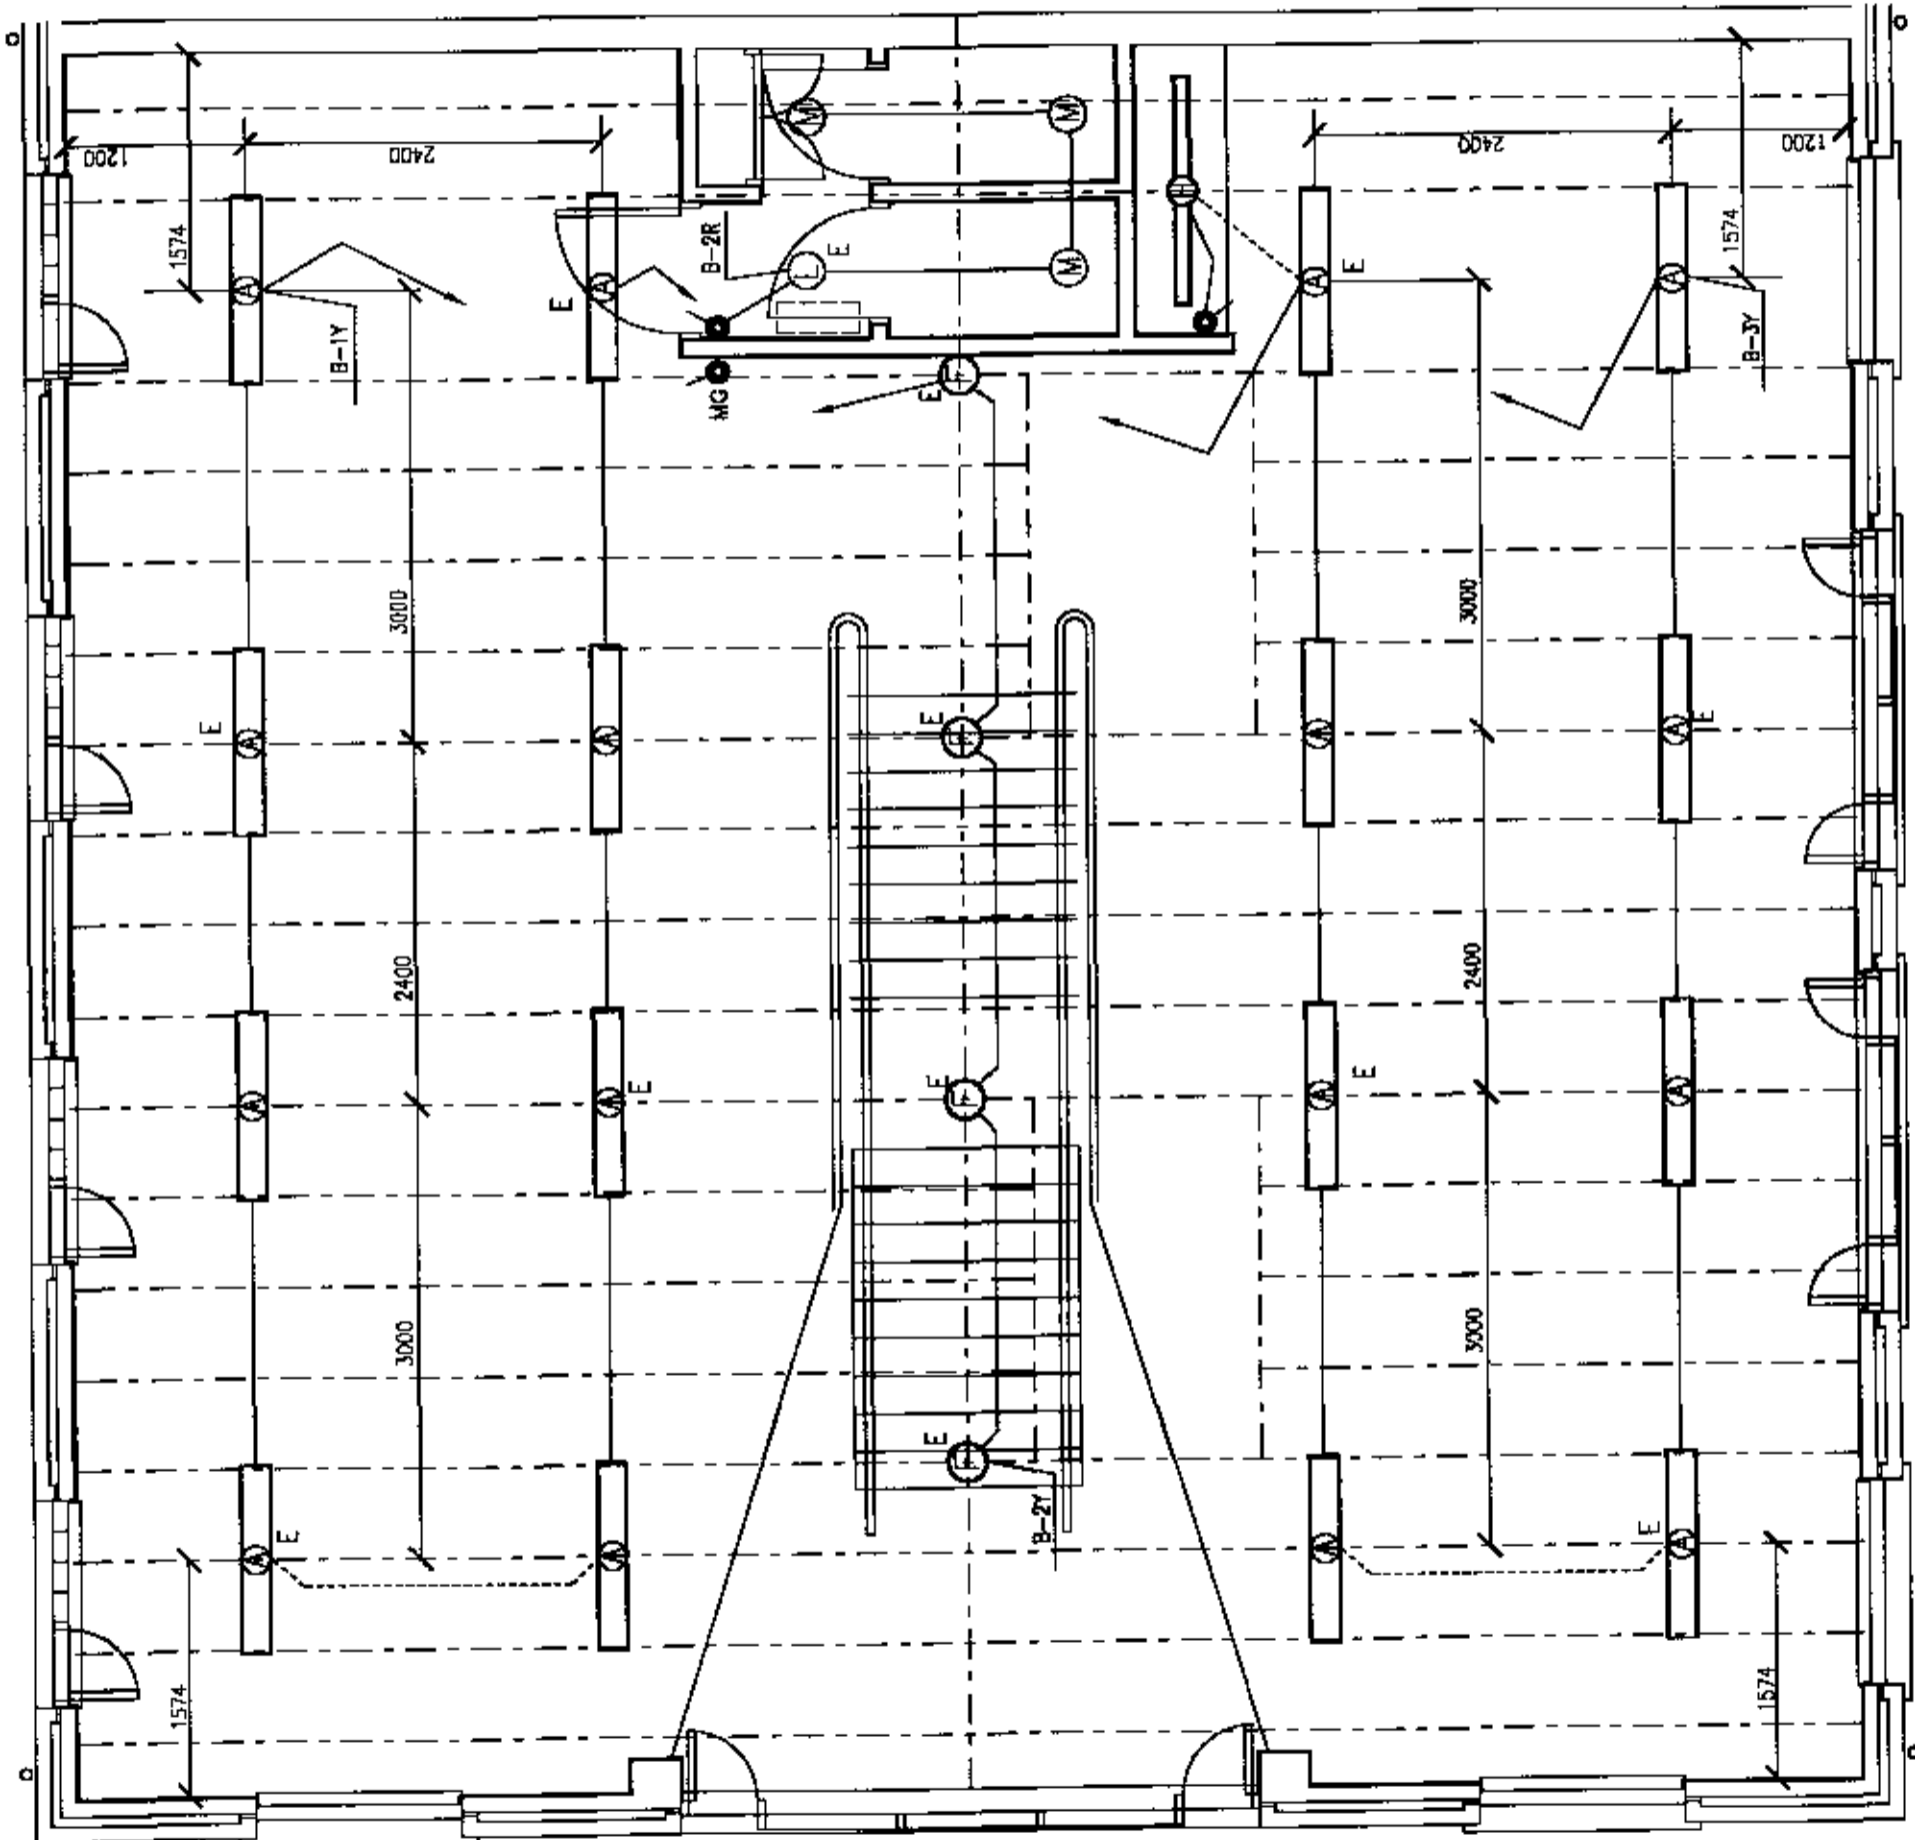

UNIT B - FIRST FLOOR PLAN