


UNIT G
FIRST FLOOR PLAN
Scale 1:50

UNIT F
FIRST FLOOR PLAN
Scale 1:50

UNIT E
FIRST FLOOR PLAN
Scale 1:50

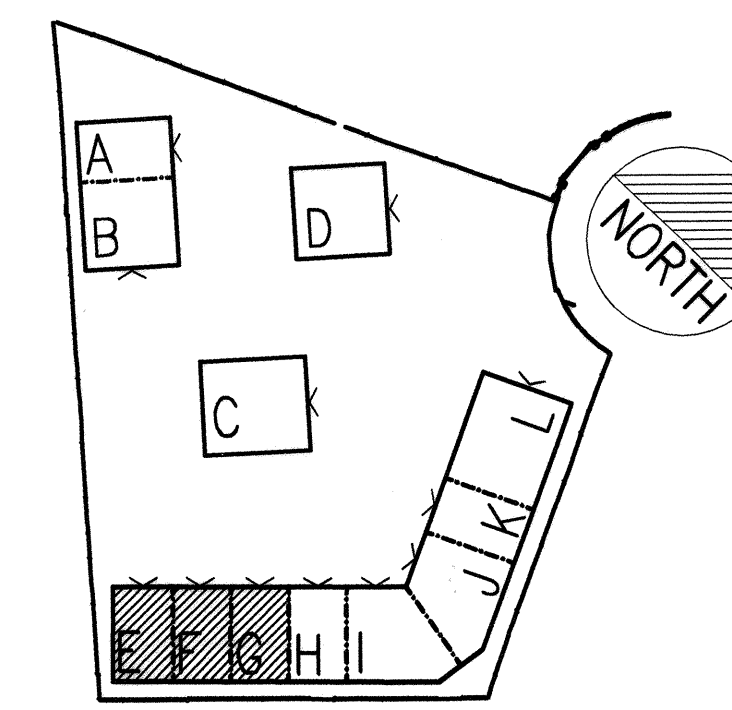

LOCATION PLAN
Scale 1:1000

- REVISIONS
- A 13.10.2000 TJ
UNITS K + L OMITTED.
WINDOW AND EXTERNAL DOOR POSITIONS AND SIZES AMENDED.
INTERNAL ROOM AND DOOR OPENING SIZES AMENDED.
SECTION REFERENCE LINES ADDED.
LOCATION PLAN ADDED.
 - B 29.10.2000 TJ
SCALE OF LOCATION PLAN AMENDED.
DIMENSIONS ADDED.
DIMENSIONS AMENDED.
 - C 24.11.2000 TJ
DIMENSIONS AMENDED.
WINDOW OPENING SIZES AMENDED.
FINISHED FLOOR LEVELS ADDED.
 - D 30.11.2000 TJ
WINDOW SIZES AND POSITIONS ALTERED ON UNITS F + G
 - E 29.12.2000 TJ
POSITIONS OF RAINWATER DOWNPIPES AND BRICK PIERS IN UNIT E AMENDED.
 - F 02.02.2001 KO'C
UNITS E, F, G: SVP'S ADDED, STORE WIDTH DIMENSIONS REDUCED + STAIRS MOVED TO SUIT
 - G 15.09.01 KO'C
UNITS F+G: DIMENSION OF FLOOR CUT AWAY ABOVE STAIRS AND DEPTH OF STORE INCREASED BY 100MM.
PARTY WALL THICKNESS INDICATED.

Date plotted: 02/03/01 22:19 PM

CLIENT
REEDSPACE LIMITED

PROJECT
12 OFFICE UNITS AT
EASTERN ROAD BRACKNELL

DRAWING
UNITS E, F + G
FIRST FLOOR PLAN

SCALE
1:50

DRAWING NO.	REVISION
9901/12	G

DATE	DRAWN BY
OCT 2000	TJ / KO'C

Do not scale drawing. Dimensions to be verified on site.
This drawing is the property of Bill Reed Architecture and they reserve the copyright. The drawing is issued on the condition that it is not copied, reproduced, retained or disclosed to any unauthorised person, either wholly or in part, without the consent in writing of Bill Reed Architecture.

BILL REED ARCHITECTURE
44 KINGS TERRACE, LONDON NW1 0UR TELEPHONE 020 7387 4521 FAX 020 7387 2294