


UNIT L
FIRST FLOOR PLAN
Scale 1:50

UNIT K
FIRST FLOOR PLAN
Scale 1:50

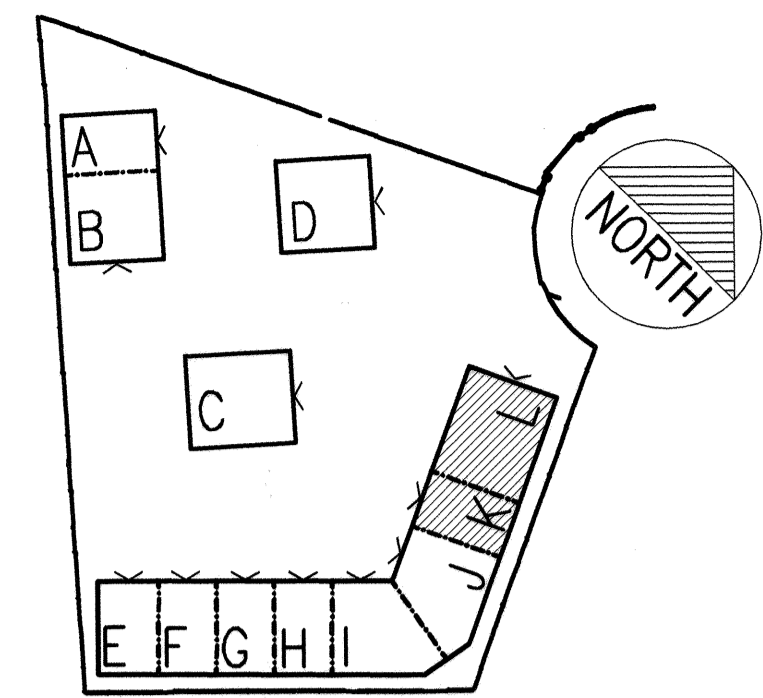

LOCATION PLAN
Scale 1:1000

- REVISIONS
- A 29.10.2000 TJ
PIERS ADDED TO UNIT L DOUBLE HEIGHT GLAZED OPENING.
DIMENSION OF SLAB VOID AMENDED.
DIMENSIONS ADDED.
SCALE OF LOCATION PLAN AMENDED.
 - B 24.11.2000 TJ
DIMENSIONS AMENDED.
WINDOW OPENING SIZES AMENDED.
FINISHED FLOOR LEVELS ADDED.
 - C 30.11.2000 TJ
WINDOW POSITIONS AND SIZES AMENDED ON UNIT L.
 - D 29.12.2000 TJ
POSITIONS OF RAINWATER DOWNPIPES AMENDED.
 - E 03.03.2001 KO'C
UNIT K: SVP ADDED. STORE SIZE REDUCED + STAIRS MOVED TO SUIT.
UNIT L: SVP ADDED. CORE DIMENSIONS REVISED, TEAPPOINT AMENDED.
 - F 04.04.01 BR
DRAINS SHOWN
 - G 15.09.01 KO'C
UNIT K: DIMENSION OF FLOOR CUTAWAY ABOVE STAIRS AND DEPTH OF STORE
INCREASED BY 100MM.
- Date plotted: 03/03/01 13:26 PM

CLIENT	
REEDSPACE LIMITED	
PROJECT	
12 OFFICE UNITS AT EASTERN ROAD BRACKNELL	
DRAWING	
UNITS K + L FIRST FLOOR PLAN	
SCALE	
1:50	
DRAWING NO.	REVISION
9901/14	G
DATE	DRAWN BY
OCT 2000	TJ / KO'C

Do not scale drawing. Dimensions to be verified on site.
This drawing is the property of Bill Reed Architecture and they reserve the copyright. The drawing is issued on the condition that it is not copied, reproduced, retained or disclosed to any unauthorised person, either wholly or in part, without the consent in writing of Bill Reed Architecture.

BILL REED ARCHITECTURE
44 KINGS TERRACE, LONDON NW1 0UR. TELEPHONE 020 7387 4521 FAX 020 7387 2294

