


UNIT L  
FIRST FLOOR PLAN  
Scale 1:50

UNIT K  
FIRST FLOOR PLAN  
Scale 1:50

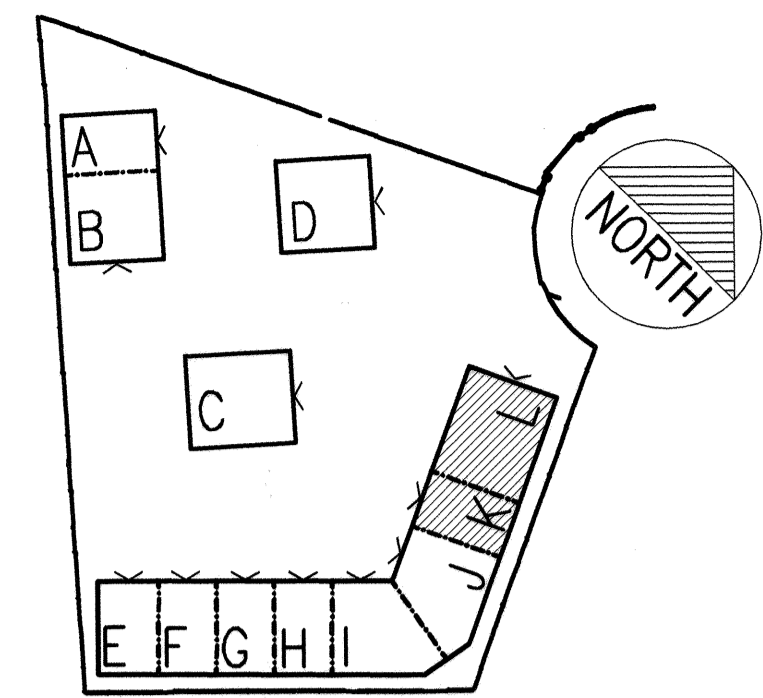

LOCATION PLAN  
Scale 1:1000

- REVISIONS
- A 29.10.2000 TJ  
PIERS ADDED TO UNIT L DOUBLE HEIGHT GLAZED OPENING.  
DIMENSION OF SLAB VOID AMENDED.  
DIMENSIONS ADDED.  
SCALE OF LOCATION PLAN AMENDED.
  - B 24.11.2000 TJ  
DIMENSIONS AMENDED.  
WINDOW OPENING SIZES AMENDED.  
FINISHED FLOOR LEVELS ADDED.
  - C 30.11.2000 TJ  
WINDOW POSITIONS AND SIZES AMENDED ON UNIT L.
  - D 29.12.2000 TJ  
POSITIONS OF RAINWATER DOWNPIPES AMENDED.
  - E 03.03.2001 KO'C  
UNIT K: SVP ADDED. STORE SIZE REDUCED + STAIRS MOVED TO SUIT.  
UNIT L: SVP ADDED. CORE DIMENSIONS REVISED, TEAPPOINT AMENDED.
  - F 04.04.01 BR  
DRAINS SHOWN
  - G 15.09.01 KO'C  
UNIT K: DIMENSION OF FLOOR CUTAWAY ABOVE STAIRS AND DEPTH OF STORE  
INCREASED BY 100MM.
- Date plotted: 03/03/01 13:26 PM

|  |           |
|--|-----------|
| CLIENT                                       |           |
| REEDSPACE LIMITED                            |           |
| PROJECT                                      |           |
| 12 OFFICE UNITS AT<br>EASTERN ROAD BRACKNELL |           |
| DRAWING                                      |           |
| UNITS K + L<br>FIRST FLOOR PLAN              |           |
| SCALE  |           |
| 1:50   |           |
| DRAWING NO.                                  | REVISION  |
| 9901/14                                      | G         |
| DATE   | DRAWN BY  |
| OCT 2000                                     | TJ / KO'C |

Do not scale drawing. Dimensions to be verified on site.  
This drawing is the property of Bill Reed Architecture and they reserve the copyright. The drawing is issued on the condition that it is not copied, reproduced, retained or disclosed to any unauthorised person, either wholly or in part, without the consent in writing of Bill Reed Architecture.