



UNIT C
GROUND FLOOR PLAN
Scale 1:50

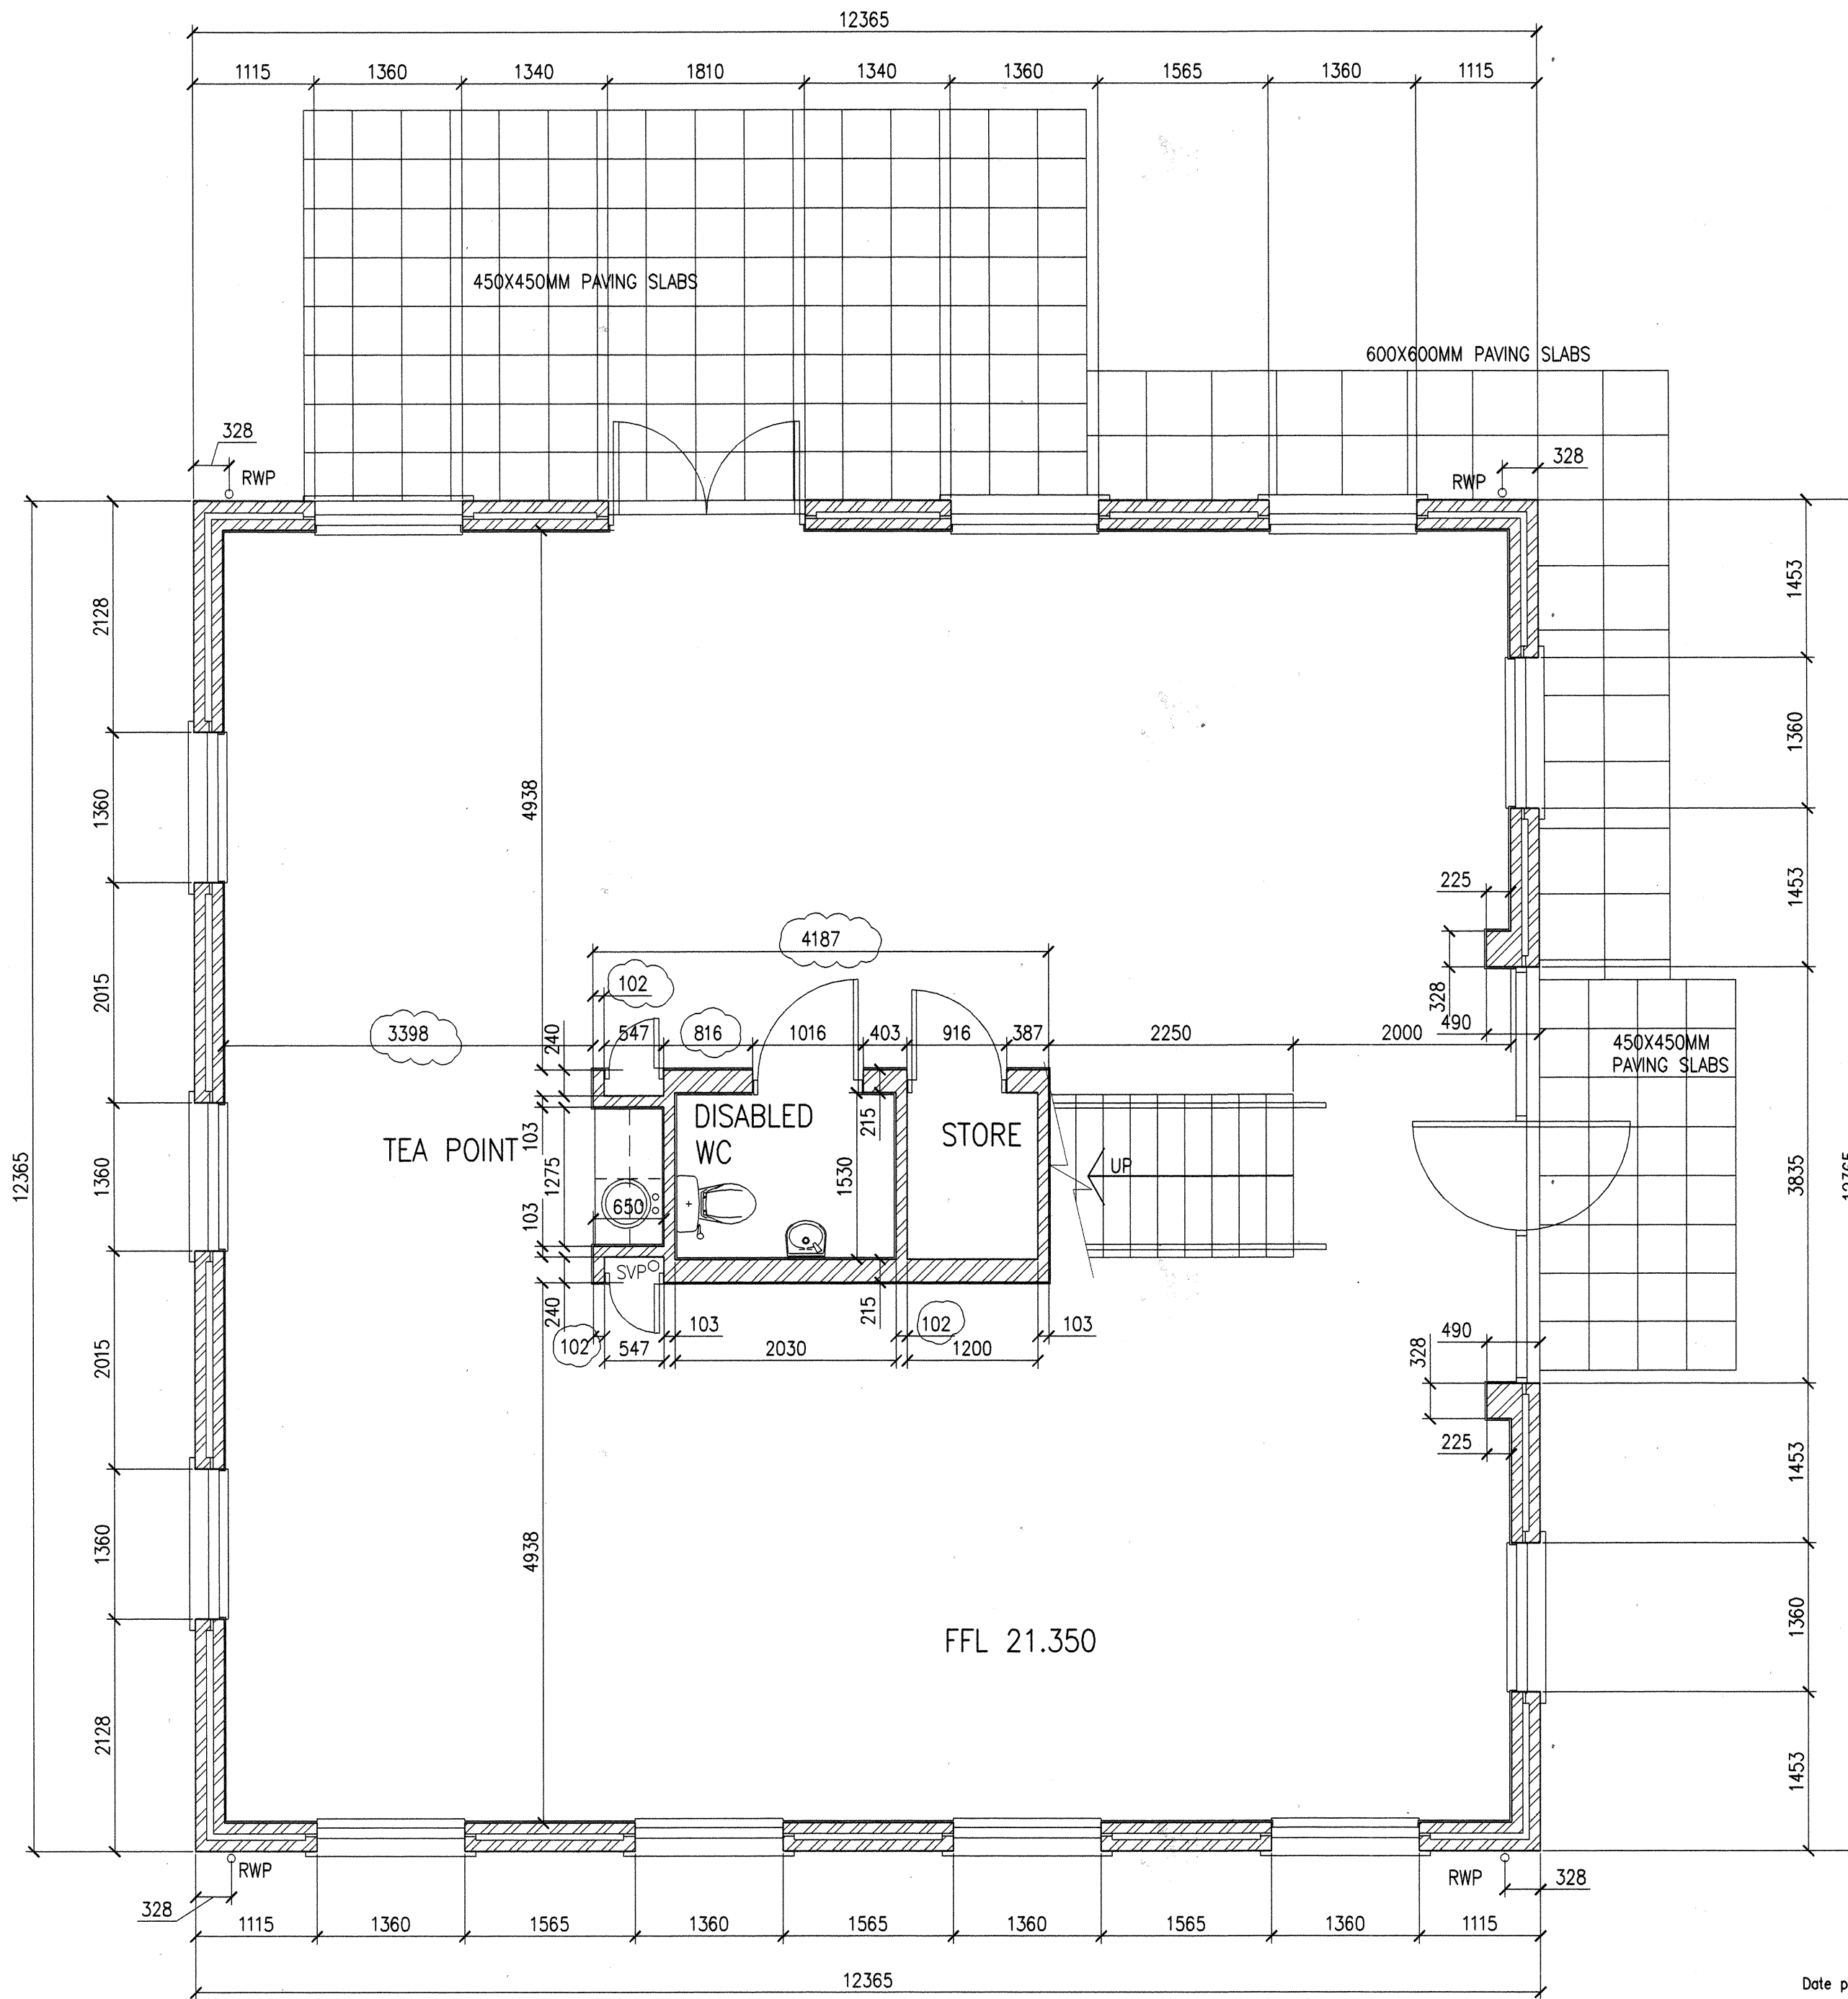

UNIT D
GROUND FLOOR PLAN
Scale 1:50

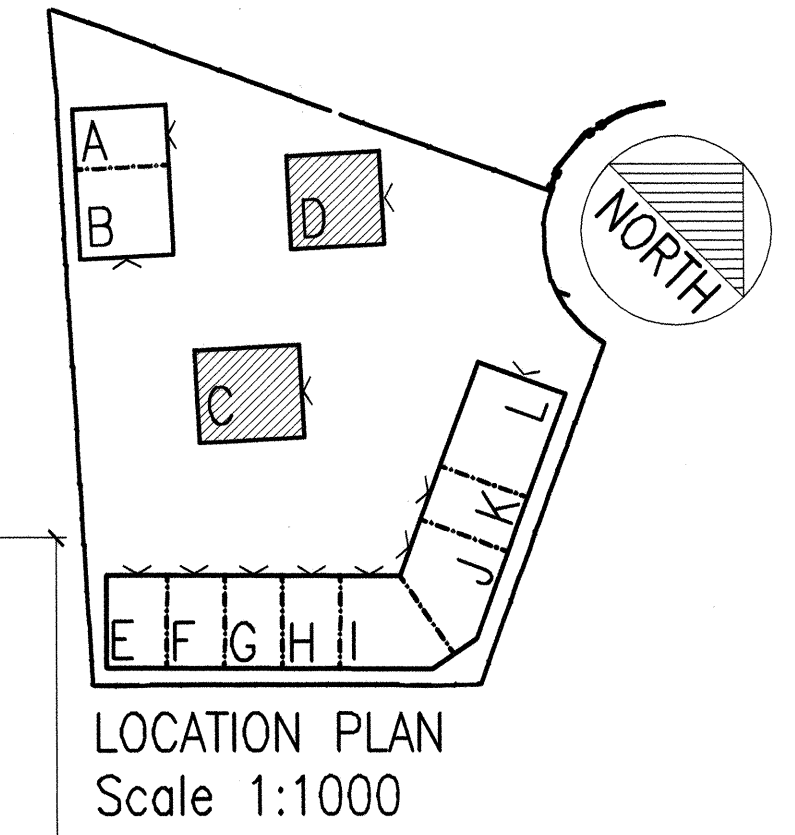

- REVISIONS
- G 02.10.2000 TJ
DRAWINGS TRANSFERRED TO AUTOCAD.
UNIT D OMITTED.
EXTERNAL WALL OPENING SIZES AMENDED.
DIMENSIONS ADDED.
WALLS DEVELOPED TO SHOW MASONRY CONSTRUCTION.
 - H 06.10.2000 TJ
STAIR DIMENSIONS AMENDED.
INTERNAL PLASTER FINISH LAYER ADDED TO WALLS.
 - I 13.10.2000 TJ
UNIT C FIRST PLAN OMITTED.
UNIT D GROUND FLOOR PLAN ADDED.
WINDOW AND EXTERNAL DOOR POSITIONS AND SIZES AMENDED.
INTERNAL ROOM AND DOOR OPENING SIZES AMENDED.
SECTION REFERENCE LINES ADDED.
LOCATION PLAN ADDED.
 - J 26.10.2000 TJ
INTERNAL WALL THICKNESS AMENDED.
PIERS ADDED TO ENTRANCE DOOR OPENING JAMBS.
DIMENSIONS AMENDED.
SCALE OF LOCATION PLAN AMENDED.
600x600MM PAVING SLABS ADDED EXTERNALLY.
 - K 24.11.2000 TJ
WINDOW OPENING SIZES AMENDED.
FINISHED FLOOR LEVELS ADDED.
 - L 29.12.2000 TJ
RAINWATER DOWNPIPE POSITIONS AMENDED.
THICKNESS OF WALLS TO STORES IN UNITS C AND D REDUCED.
 - M 28.02.2001 KO'C
UNIT C: TEAPPOINT SINK REVISED, STORE WALL INCREASED TO 215MM, SVP ADDED TO DISABLED WC, PROTECTION TO RWP'S ADDED.
UNIT D: TEAPPOINT SINK REVISED, STORE WALL INCREASED TO 215MM THICK, WALLS TO RISERS REDUCED TO 103MM AND DOOR WIDTHS INCREASED TO SUIT, SVP ADDED.
 - N 02.05.01 KO'C
UNIT D: DIMENSIONS REVISED TO CORE TO ACCOUNT FOR 102.5MM WALL THICKNESS

CLIENT
REEDSPACE LIMITED

PROJECT
12 OFFICE UNITS AT
EASTERN ROAD BRACKNELL

DRAWING
UNITS C + D
GROUND FLOOR PLANS

SCALE
1:50

DRAWING NO. REVISION
9901/06 N

DATE DRAWN BY
OCT 2000 TJ / KO'C

Do not scale drawing. Dimensions to be verified on site.
This drawing is the property of Bill Reed Architecture and they reserve the copyright. The drawing is issued on the condition that it is not copied, reproduced, retained or disclosed to any unauthorised person, either wholly or in part, without the consent in writing of Bill Reed Architecture.

BILL REED ARCHITECTURE
44 KINGS TERRACE, LONDON NW1 0JR TELEPHONE 020 7387 4521 FAX 020 7387 2294

