


UNIT L  
GROUND FLOOR PLAN  
Scale 1:50

CL UNIT K  
GROUND FLOOR PLAN  
Scale 1:50

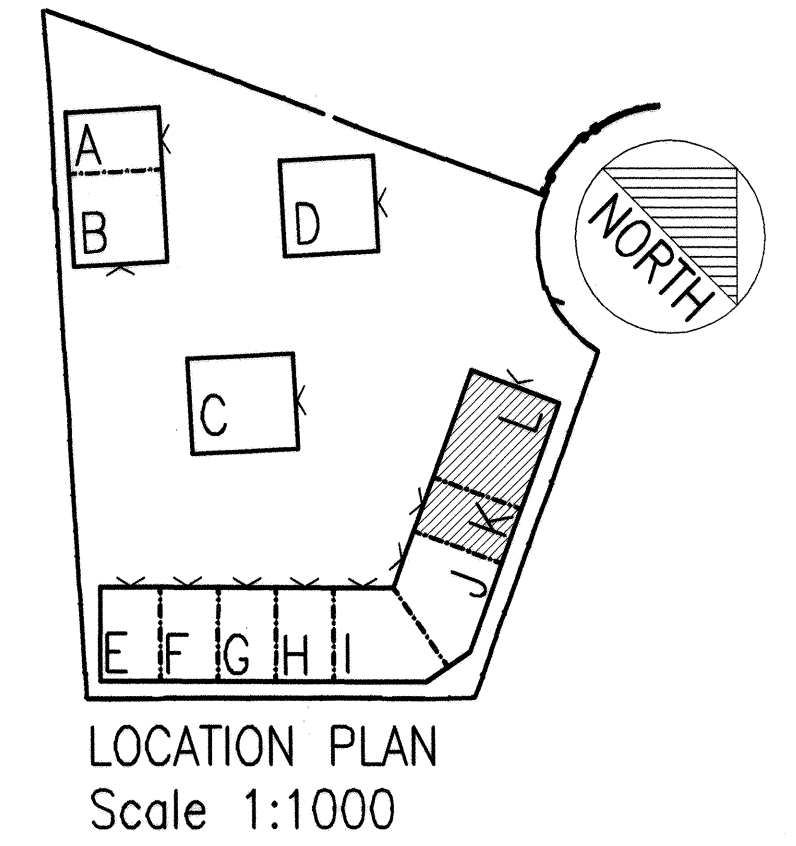

- REVISIONS
- A 06.10.2000 TJ  
HATCH ADDED TO WALLS.  
STAIR DIMENSIONS AMENDED.
  - B 13.10.2000 TJ  
UNITS G + H OMITTED.  
WINDOW AND EXTERNAL DOOR POSITIONS AND SIZES AMENDED.  
INTERNAL ROOM AND DOOR OPENING SIZES AMENDED.  
SECTION REFERENCE LINES ADDED.  
LOCATION PLAN ADDED.
  - C 29.10.2000 TJ  
PIERS ADDED TO UNIT L ENTRANCE DOOR OPENING JAMBS.  
CORE LAYOUT TO UNIT L MIRRORED.  
DIMENSIONS AMENDED.  
INTERNAL WALL THICKNESS AMENDED.  
SCALE OF LOCATION PLAN AMENDED.
  - D 24.11.2000 TJ  
DIMENSIONS AMENDED.  
WINDOW OPENING SIZES AMENDED.  
FINISHED FLOOR LEVELS ADDED.
  - E 29.12.2000 TJ  
RAINFALL DOWNPIPE POSITIONS AMENDED ON UNIT L.  
THICKNESS OF WALLS TO STORE IN UNIT L REDUCED.  
THICKNESS OF WALL TO DISABLED TOILET/WC IN UNIT K REDUCED.
  - F 03.03.2001 KO'C  
UNIT K: CORE DIMENSIONS REVISED. THICKNESS OF WALL TO DISABLED WC REDUCED.  
TEAPPOINT SINK REVISED. SVP ADDED.  
UNIT L: STORE WALL THICKNESS INCREASED TO 215MM. TEAPPOINT SINK REVISED. SVP ADDED.
  - G 04.04.01 BR  
DRAINS SHOWN
  - H 15.09.01 KO'C  
UNIT K: DIMENSION OF OPENING TO STORE WALL REVISED.  
PARTY WALL THICKNESS SHOWN.
  - I 27.10.01 KO'C UNIT L STORE DIMENSIONS CORRECTED.
- Date plotted: 27/10/01 12:01 PM

CLIENT	
REEDSPACE LIMITED	
PROJECT.	
12 OFFICE UNITS AT EASTERN ROAD BRACKNELL	
DRAWING	
UNITS K + L GROUND FLOOR PLAN	
SCALE	
1:50	
DRAWING NO.	REVISION
9901/09	I
DATE	DRAWN BY
OCT 2000	TJ / KO'C

Do not scale drawing. Dimensions to be verified on site.  
This drawing is the property of Bill Reed Architecture and they reserve the copyright. The drawing is issued on the condition that it is not copied, reproduced, retained or disclosed to any unauthorised person, either wholly or in part, without the consent in writing of Bill Reed Architecture.

**BILL REED ARCHITECTURE**  
 44 KINGS TERRACE, LONDON NW1 0JR TELEPHONE 020 7387 4521 FAX 020 7387 2294