


DOTTED AREAS HAVE GRASS GUARD SURFACE. IT WILL BE POSSIBLE TO PAINT DIVISIONS BETWEEN CAR SPACES, BUT NOT POSSIBLE TO PAINT NUMBERS OR DISABLED SIGNS. THESE WILL BE SHOWN ON SIGNAGE AT REAR OF SPACE.

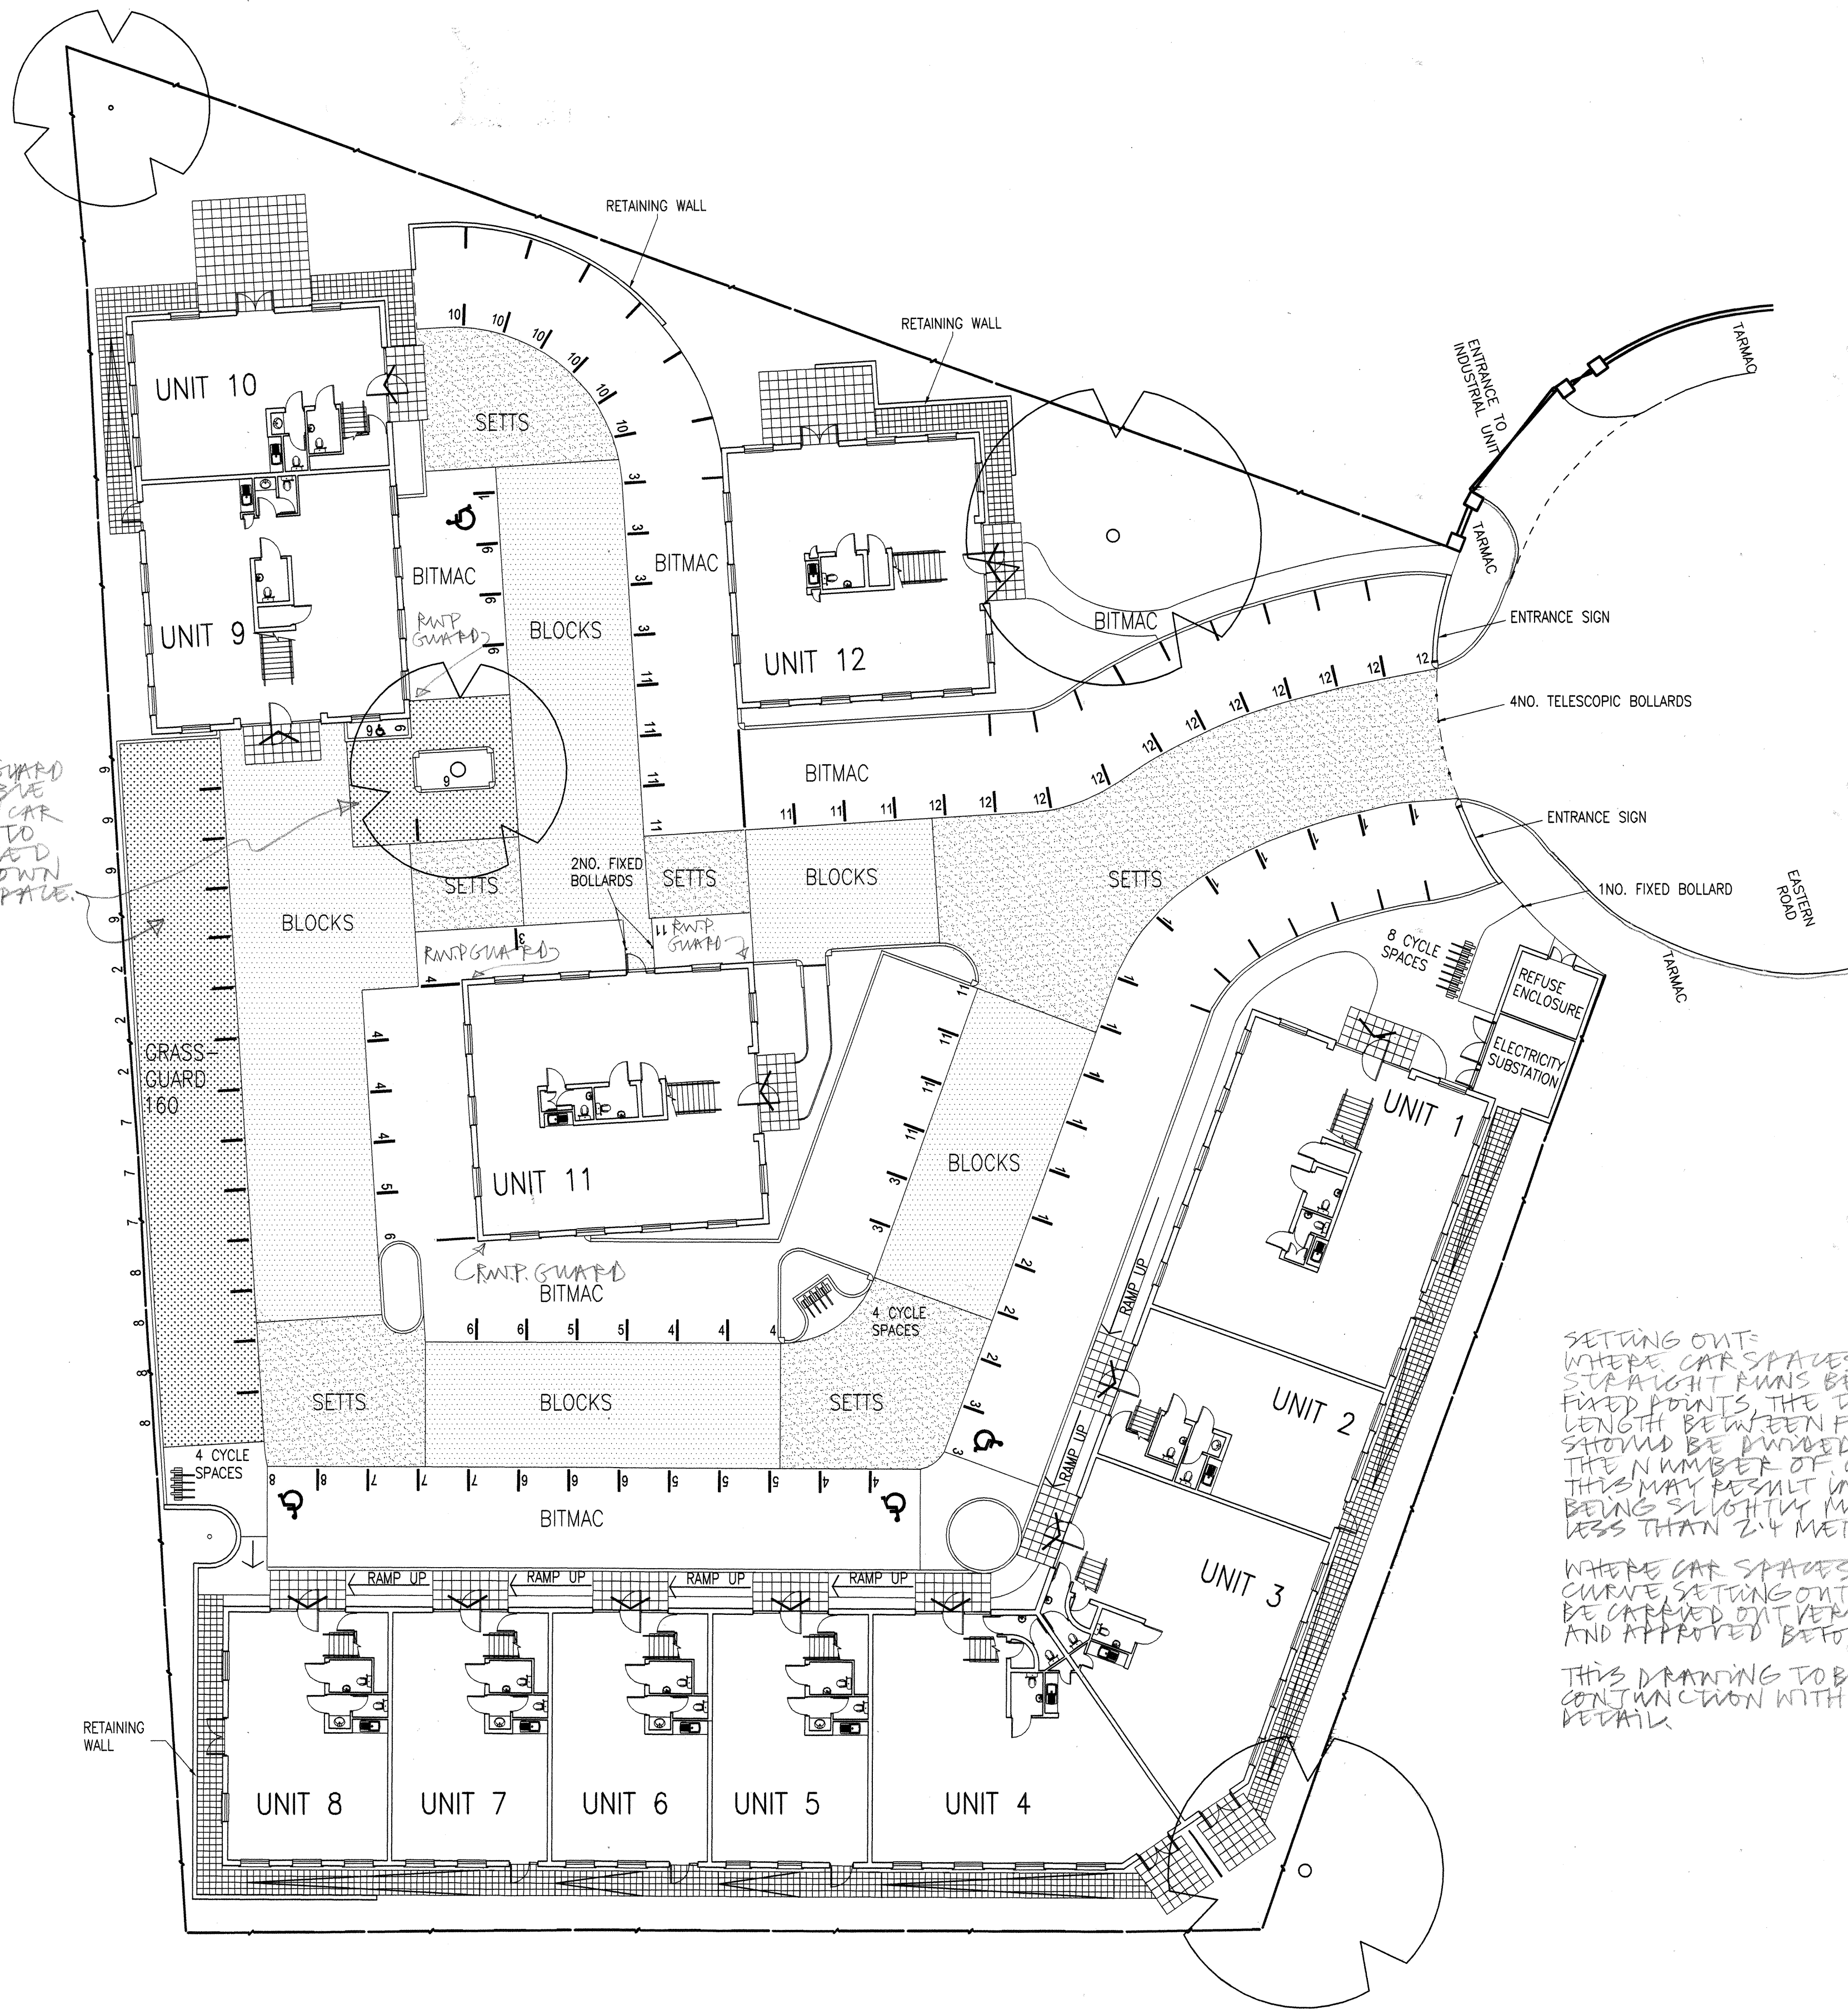

SETTING OUT WHERE CAR SPACES ARE IN STRAIGHT RUNS BETWEEN FIXED POINTS THE TOTAL LENGTH BETWEEN FIXED POINTS SHOULD BE DIVIDED BETWEEN THE NUMBER OF CAR SPACES. THIS MAY RESULT IN CAR SPACES BEING SLIGHTLY MORE OR LESS THAN 2.4 METRES WIDE. WHERE CAR SPACES ARE ON A CURVE SETTING OUT NEEDS TO BE CARRIED OUT VERY CAREFULLY AND APPROVED BEFORE PAINTED. THIS DRAWING TO BE READ IN CONJUNCTION WITH 1:20 SCALE DETAIL.

Date plotted: 11.11.02

CLIENT	REEDSPACE LIMITED
PROJECT	12 OFFICE UNITS AT EASTERN ROAD BRACKNELL
DRAWING	SITE PLAN INDICATING ROAD MARKINGS
SCALE	1:200
DRAWING NO.	9901/89
REVISION	-
DATE	NOV 2002
DRAWN BY	TJ/KO'C

Do not scale drawing. Dimensions to be verified on site. This drawing is the property of Bill Reed Architecture and they reserve the copyright. The drawing is issued on the condition that it is not copied, reproduced, retained or disclosed to any unauthorised person, either wholly or in part, without the consent in writing of Bill Reed Architecture.

BILL REED ARCHITECTURE
 44 KINGS TERRACE, LONDON NW1 OUR TELEPHONE 020 7387 4521 FAX 020 7387 2294