




SECTION 2
Scale 1:50

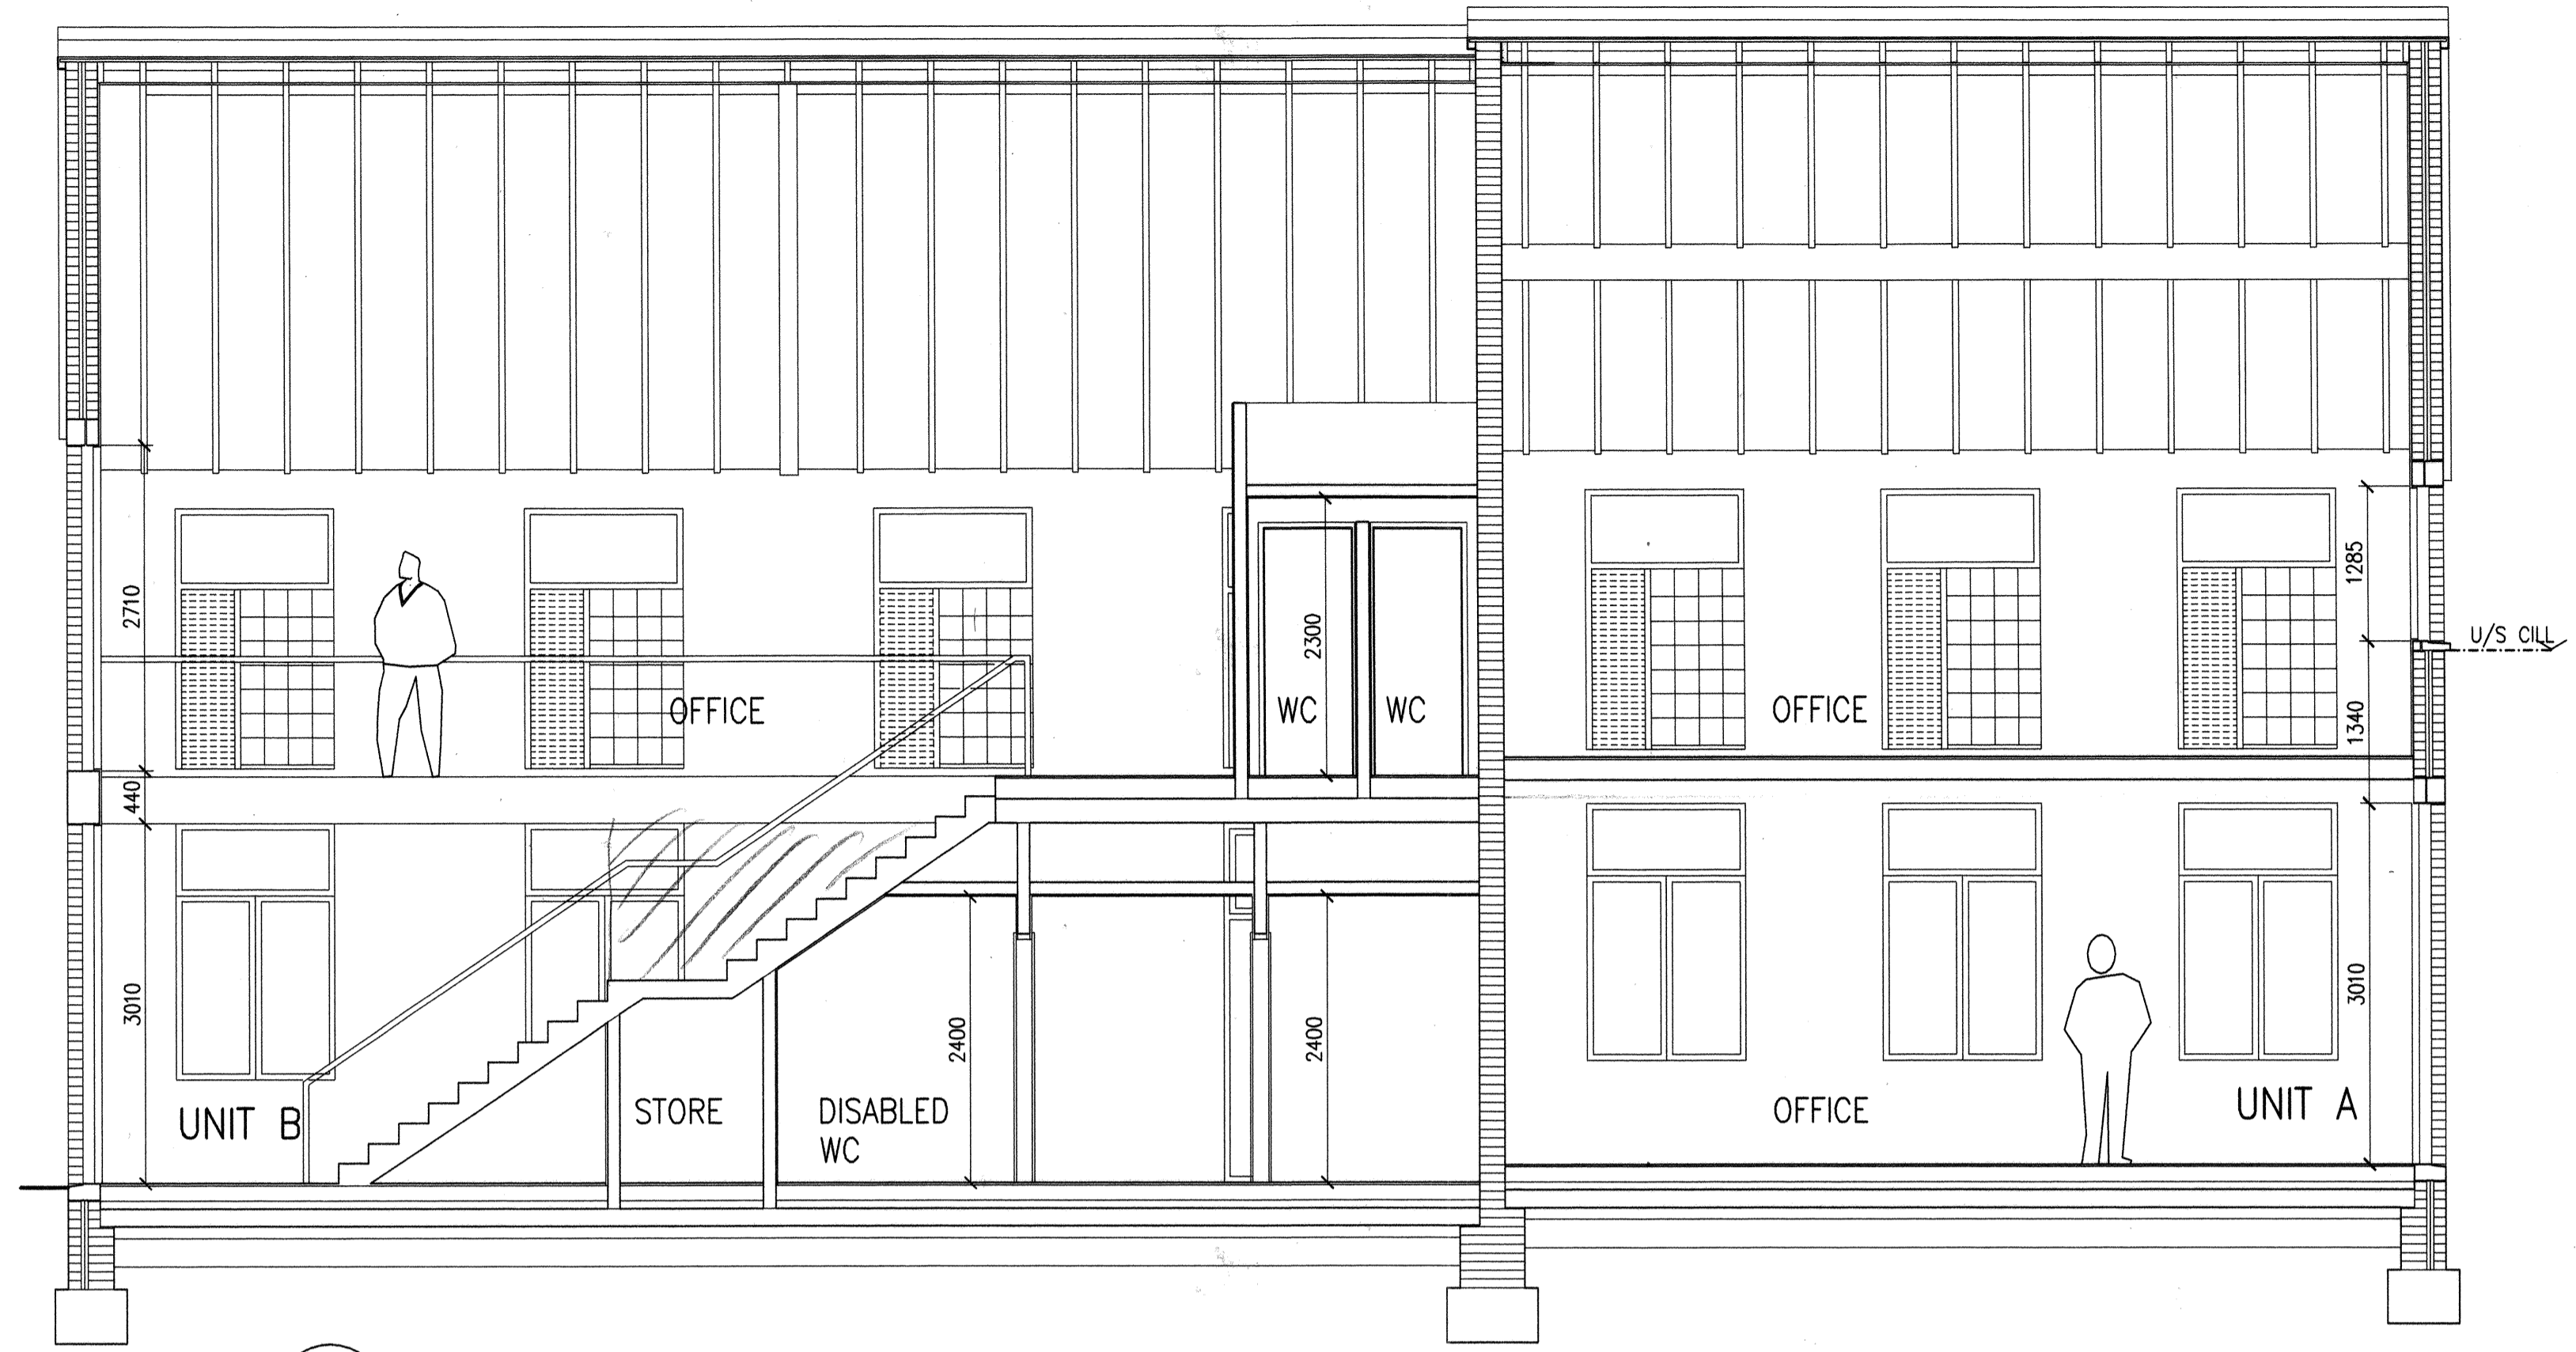

SECTION 1
Scale 1:50

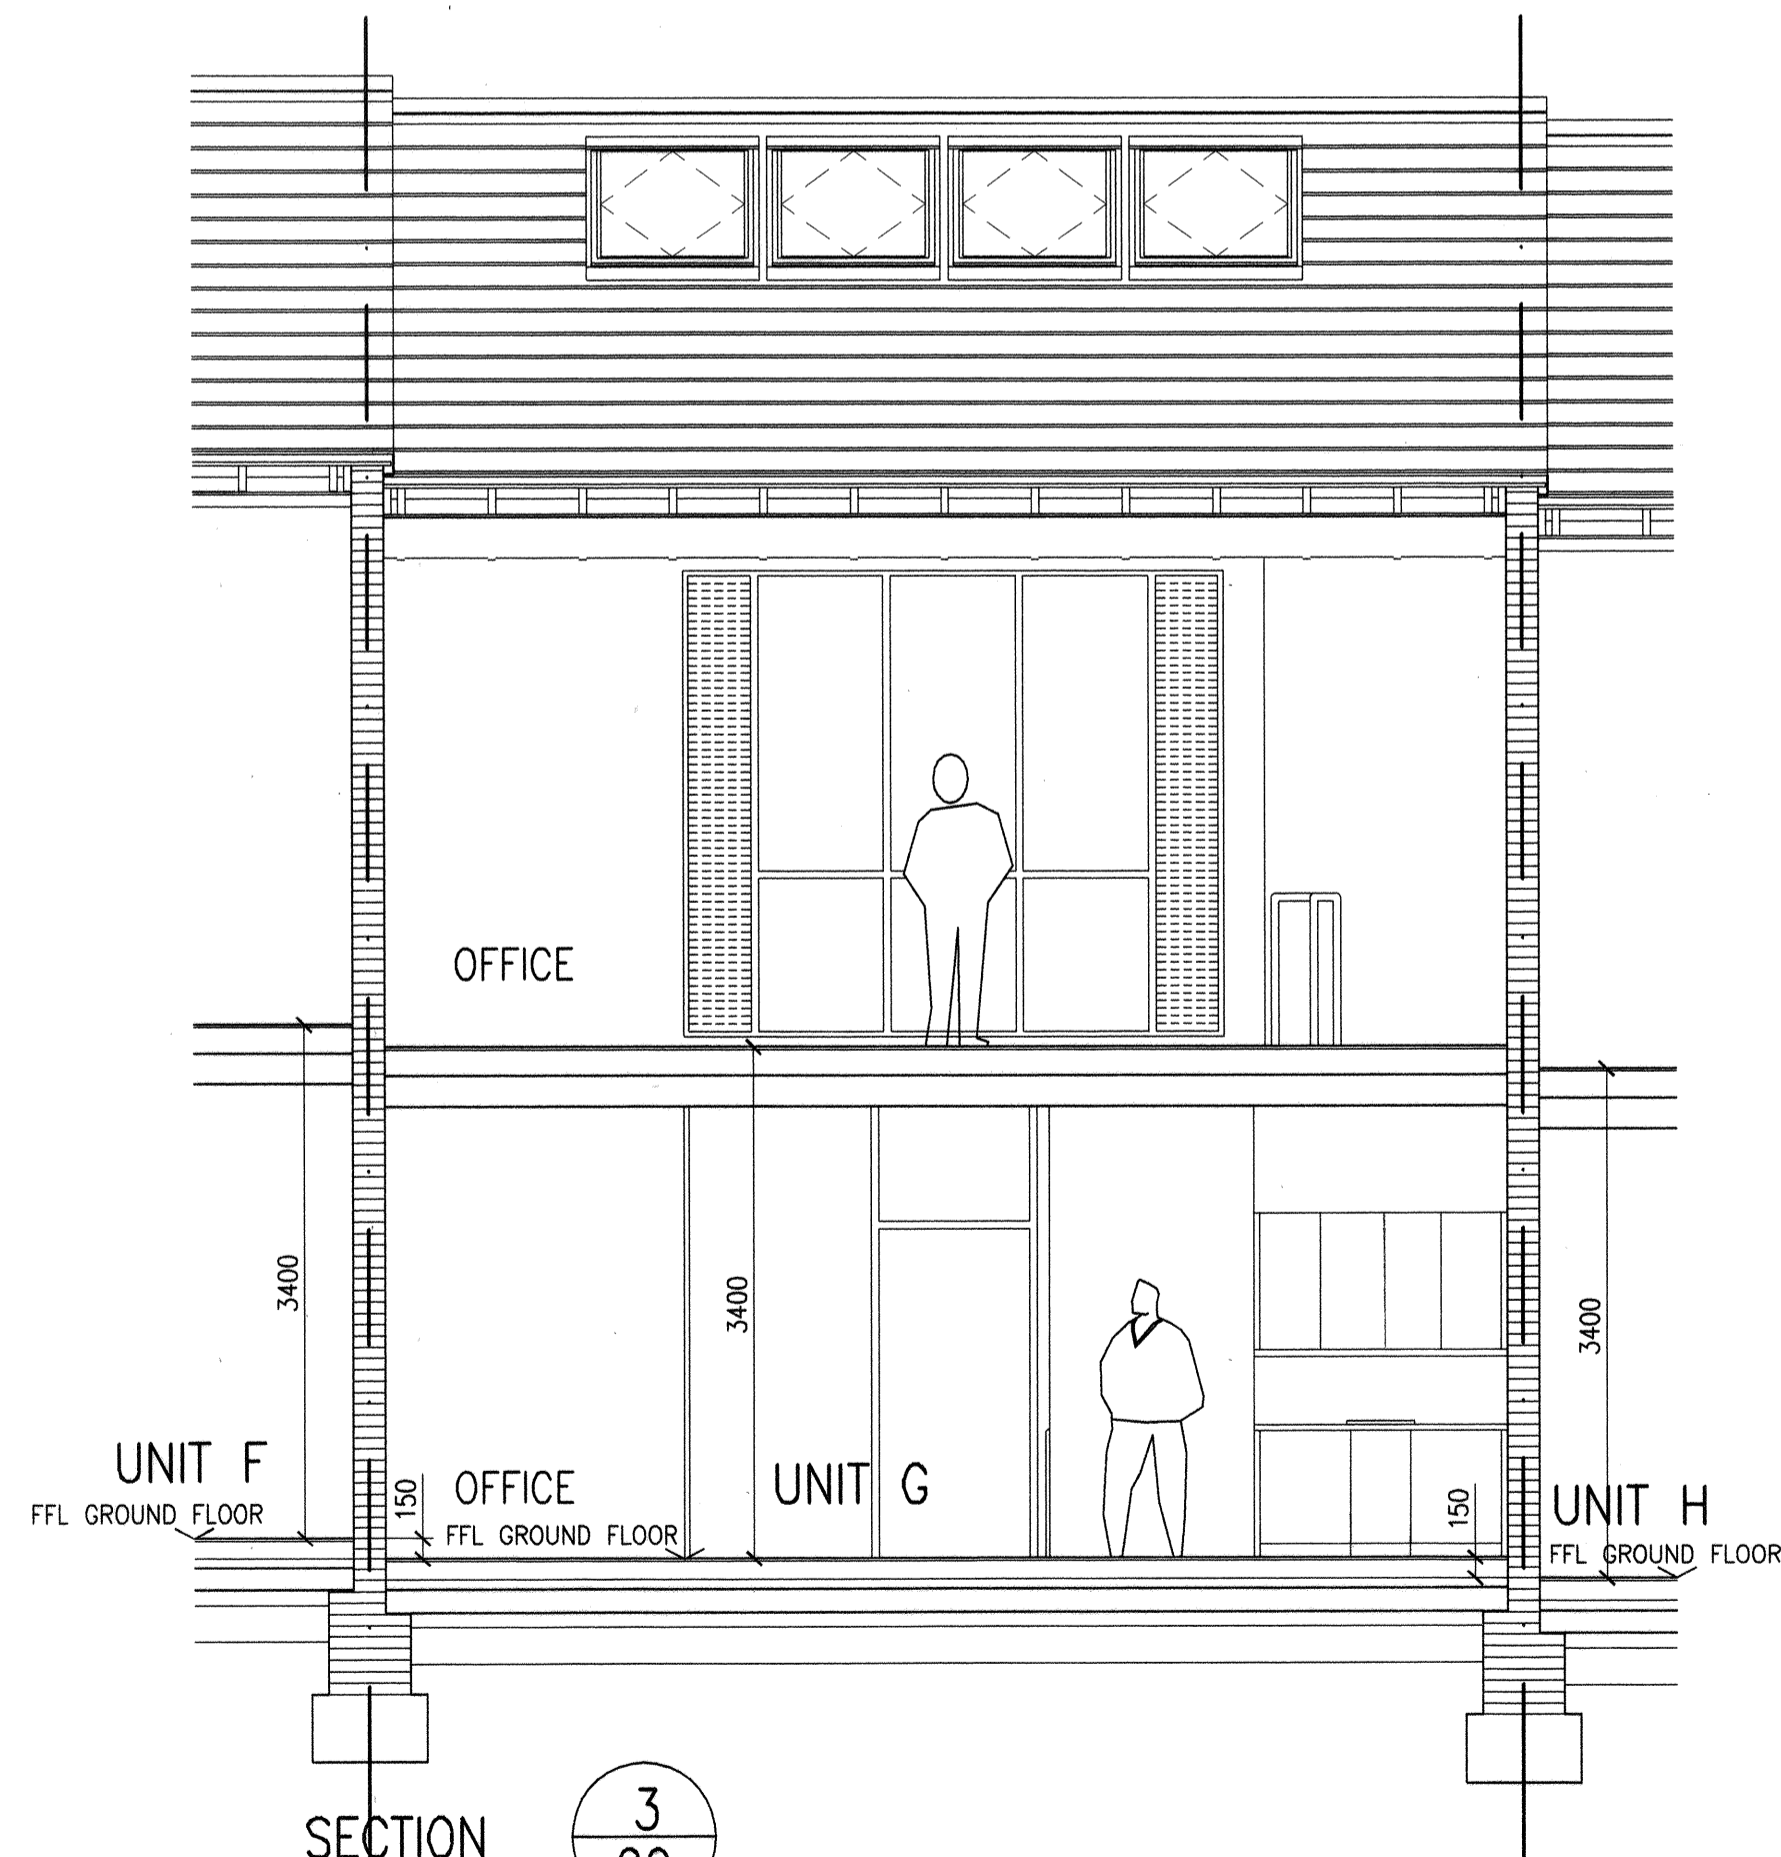

SECTION 3
Scale 1:50

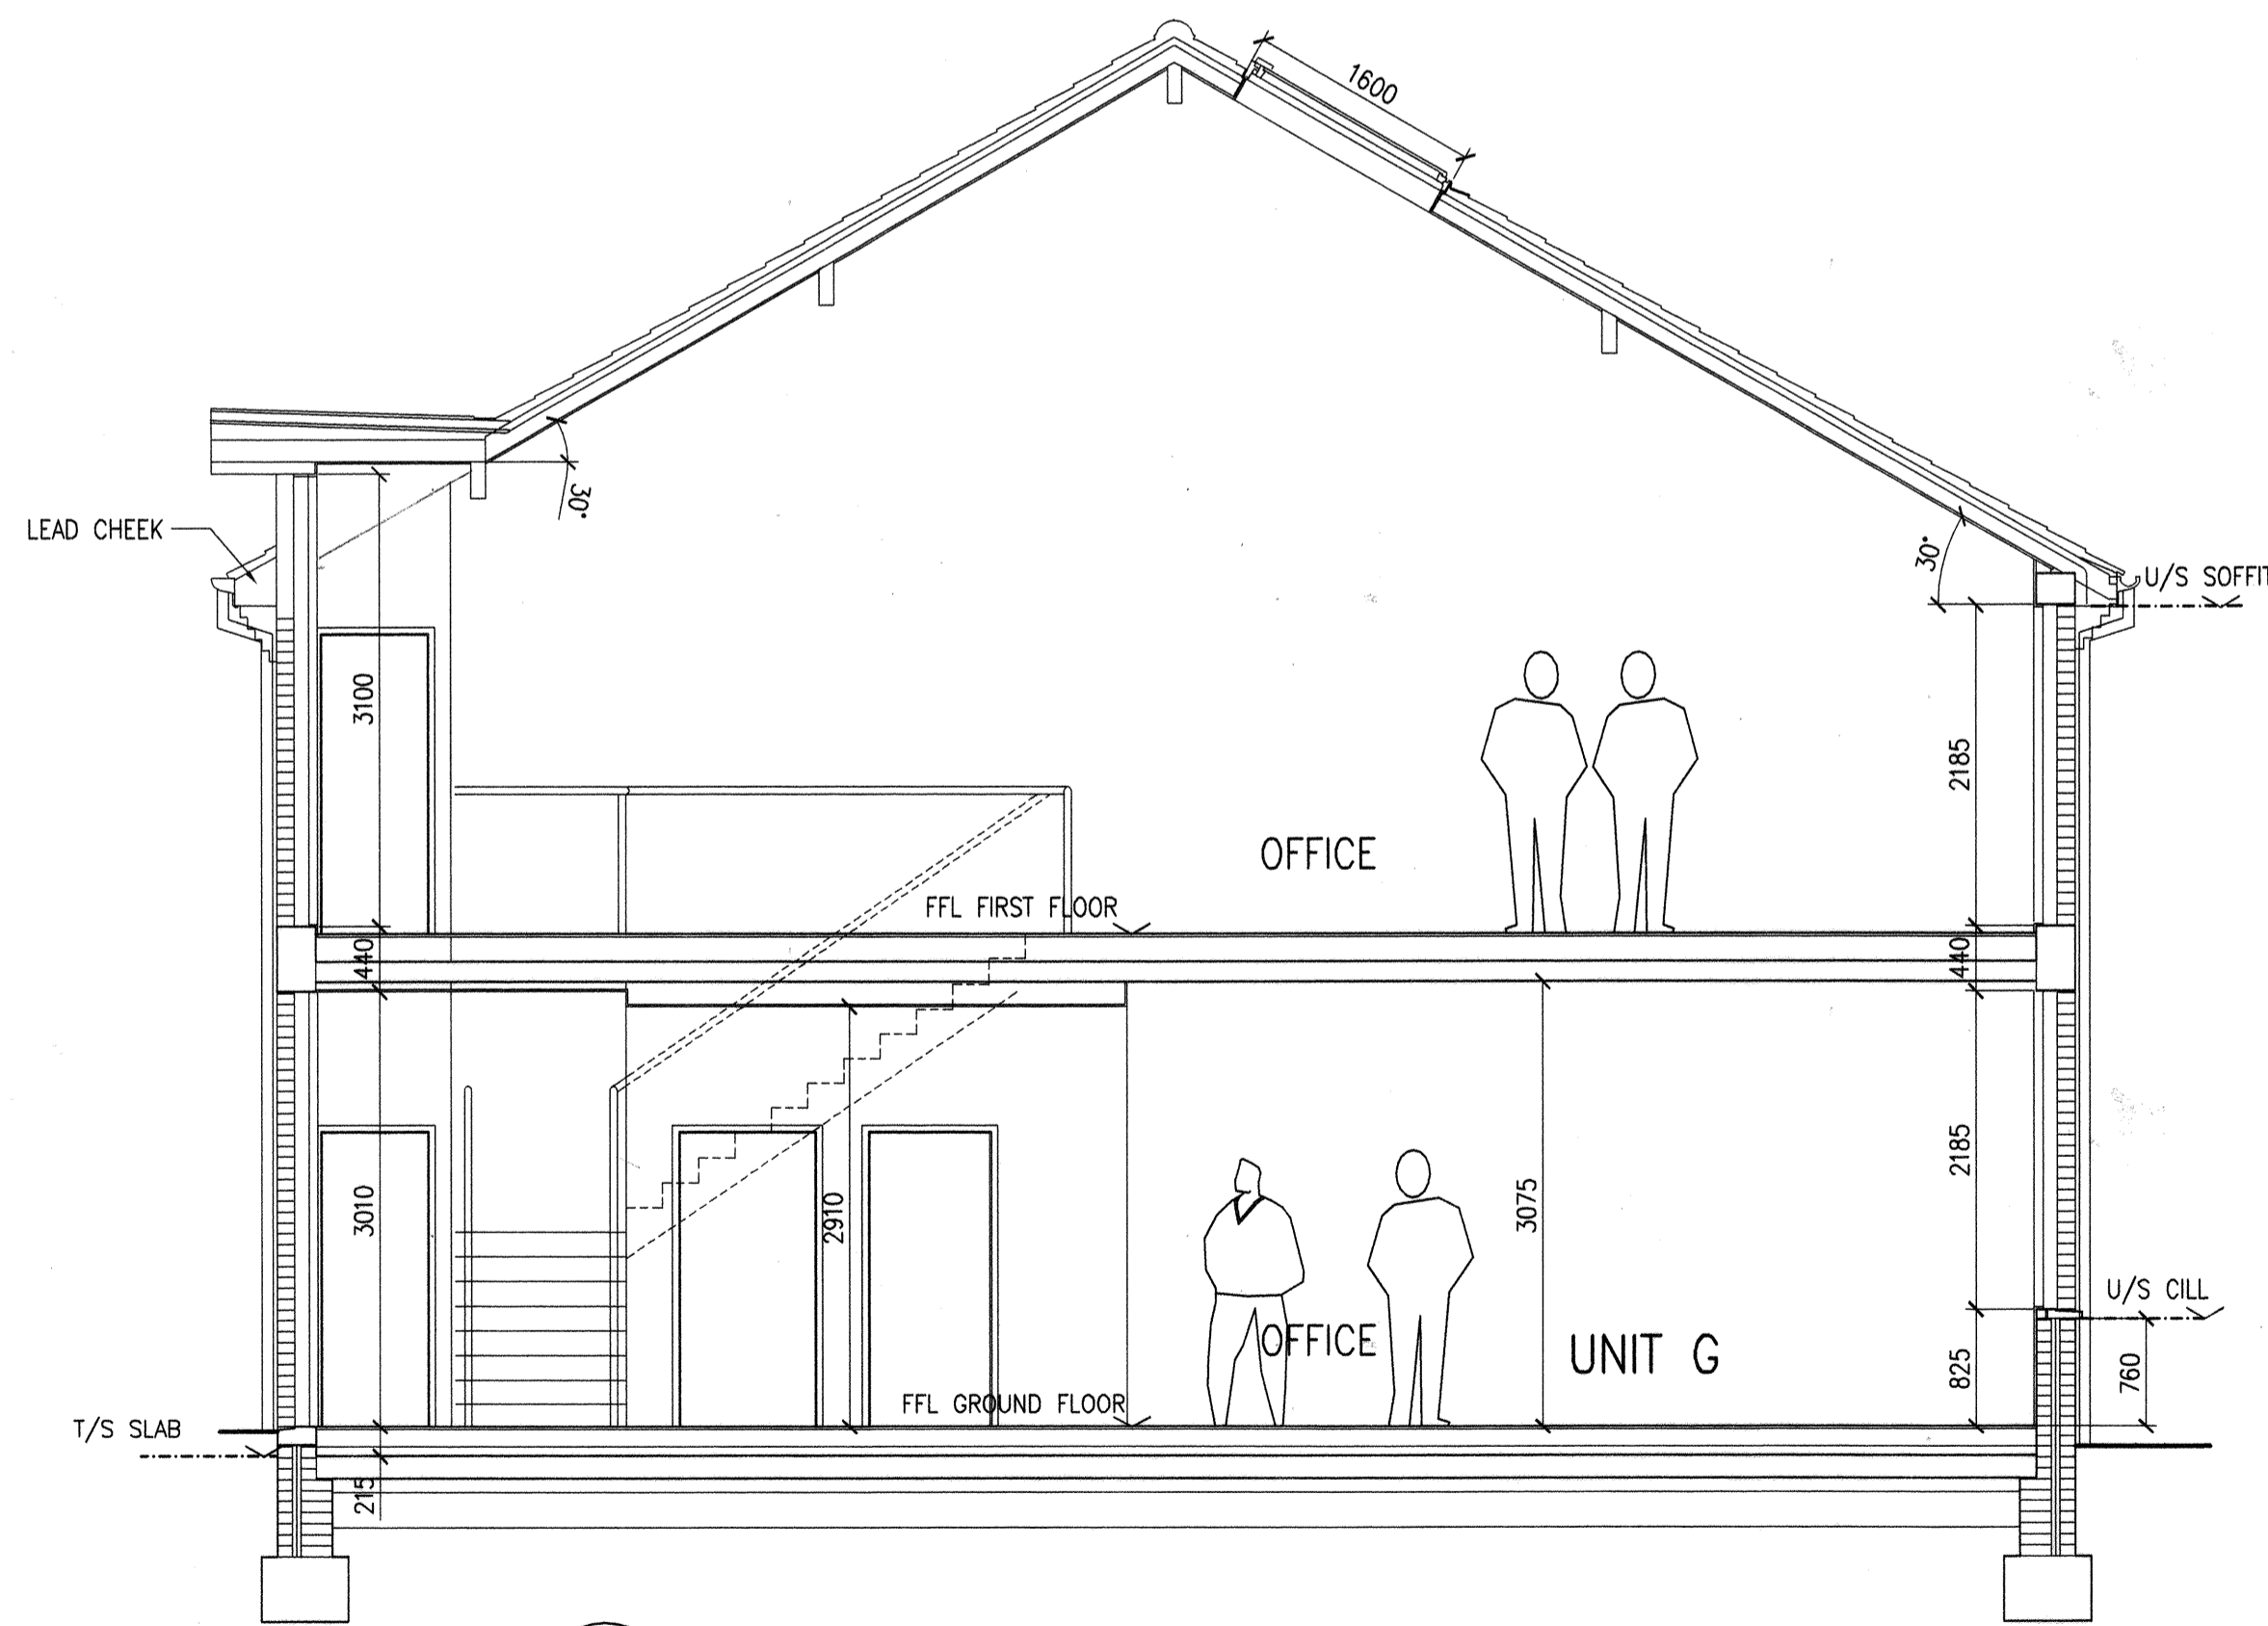

SECTION 4
Scale 1:50

REVISIONS
 A 25.11.2000
 GROUND FLOOR FFL TO UNDERSIDE OF SOFFIT DIMENSION AMENDED.
 GLAZED OPENING HEIGHT OF DORMER AMENDED ON 4/20 AMENDED TO 3100.
 VELUX ROOF WINDOWS ADDED.
 CEILING ADDED TO SERVICE CORE AND TOILET AREAS ON 1/20.
 PEOPLE ADDED TO ALL SECTIONS
 B 29.11.2000 TJ
 CORBELLING DETAIL AMENDED ON SECTIONS 2/20, 4/20.
 POSITION OF ROOF WINDOWS AMENDED ON SECTIONS 1/20, 2/20, 4/20.
 RAFTER CENTRES AMENDED ON SECTIONS 1/20, 3/20.
 EXPOSED RAFTERS ADDED TO SECTION 1/20.
 C 01.01.2001 TJ
 ROOF WINDOW POSITION ALTERED ON SECTION 2/20.
 ROOF WINDOWS REMOVED FROM 1/20.
 D 08.03.2001 KO'C
 SECTION 2/20: G.F. - FLOOR TO U/S SLAB HEIGHT REDUCED. SUSPENDED CEILING INDICATED. STORE AND CORE DIMENSIONS REVISED. STORE DOOR HEIGHT REDUCED. INDICATED ROOFLIGHTS INDICATED.
 SECTION 3/20: G.F. - KITCHEN REVISED. I.F. - STORE WALL AND CEILING INDICATED.
 SECTION 4/20: G.F. - STORE DOOR REVISED. STORE AND CORE DIMENSIONS REVISED. FLOOR TO U/S SLAB HEIGHT REDUCED. SUSPENDED CEILING ADDED. I.F. - LEAD CHEEK AND HANDRAIL UPRIGHT INDICATED. PURLIN ADDED TO SUPPORT DORMER AND PURLIN SPACING REVISED.

Date plotted: 08/03/01 11:05 PM

CLIENT
 REEDSPACE LIMITED

PROJECT
 12 OFFICE UNITS AT
 EASTERN ROAD BRACKNELL

DRAWING
 SECTIONS

DRAWING NO.	REVISION
9901/20	D
DATE	DRAWN BY
OCT 2000	TJ / KO'C

Do not scale drawing. Dimensions to be verified on site.
 This drawing is the property of Bill Reed Architecture and they reserve the copyright. The drawing is issued on the condition that it is not copied, reproduced, retained or disclosed to any unauthorised person, either wholly or in part, without the consent in writing of Bill Reed Architecture.

BILL REED ARCHITECTURE
 44 KINGS TERRACE, LONDON NW1 OUR TELEPHONE 020 7387 4521 FAX 020 7387 2294

