


THORLUX IP65 INDIGO GRILL 13W
TC-T EMERGENCY LIGHTING
FITTING LOCATED OVER DOORWAY
AND WIRED TO ADJACENT GROUND
FLOOR CIRCUIT THROUGH WALL
FROM FIRST FLOOR VOID.

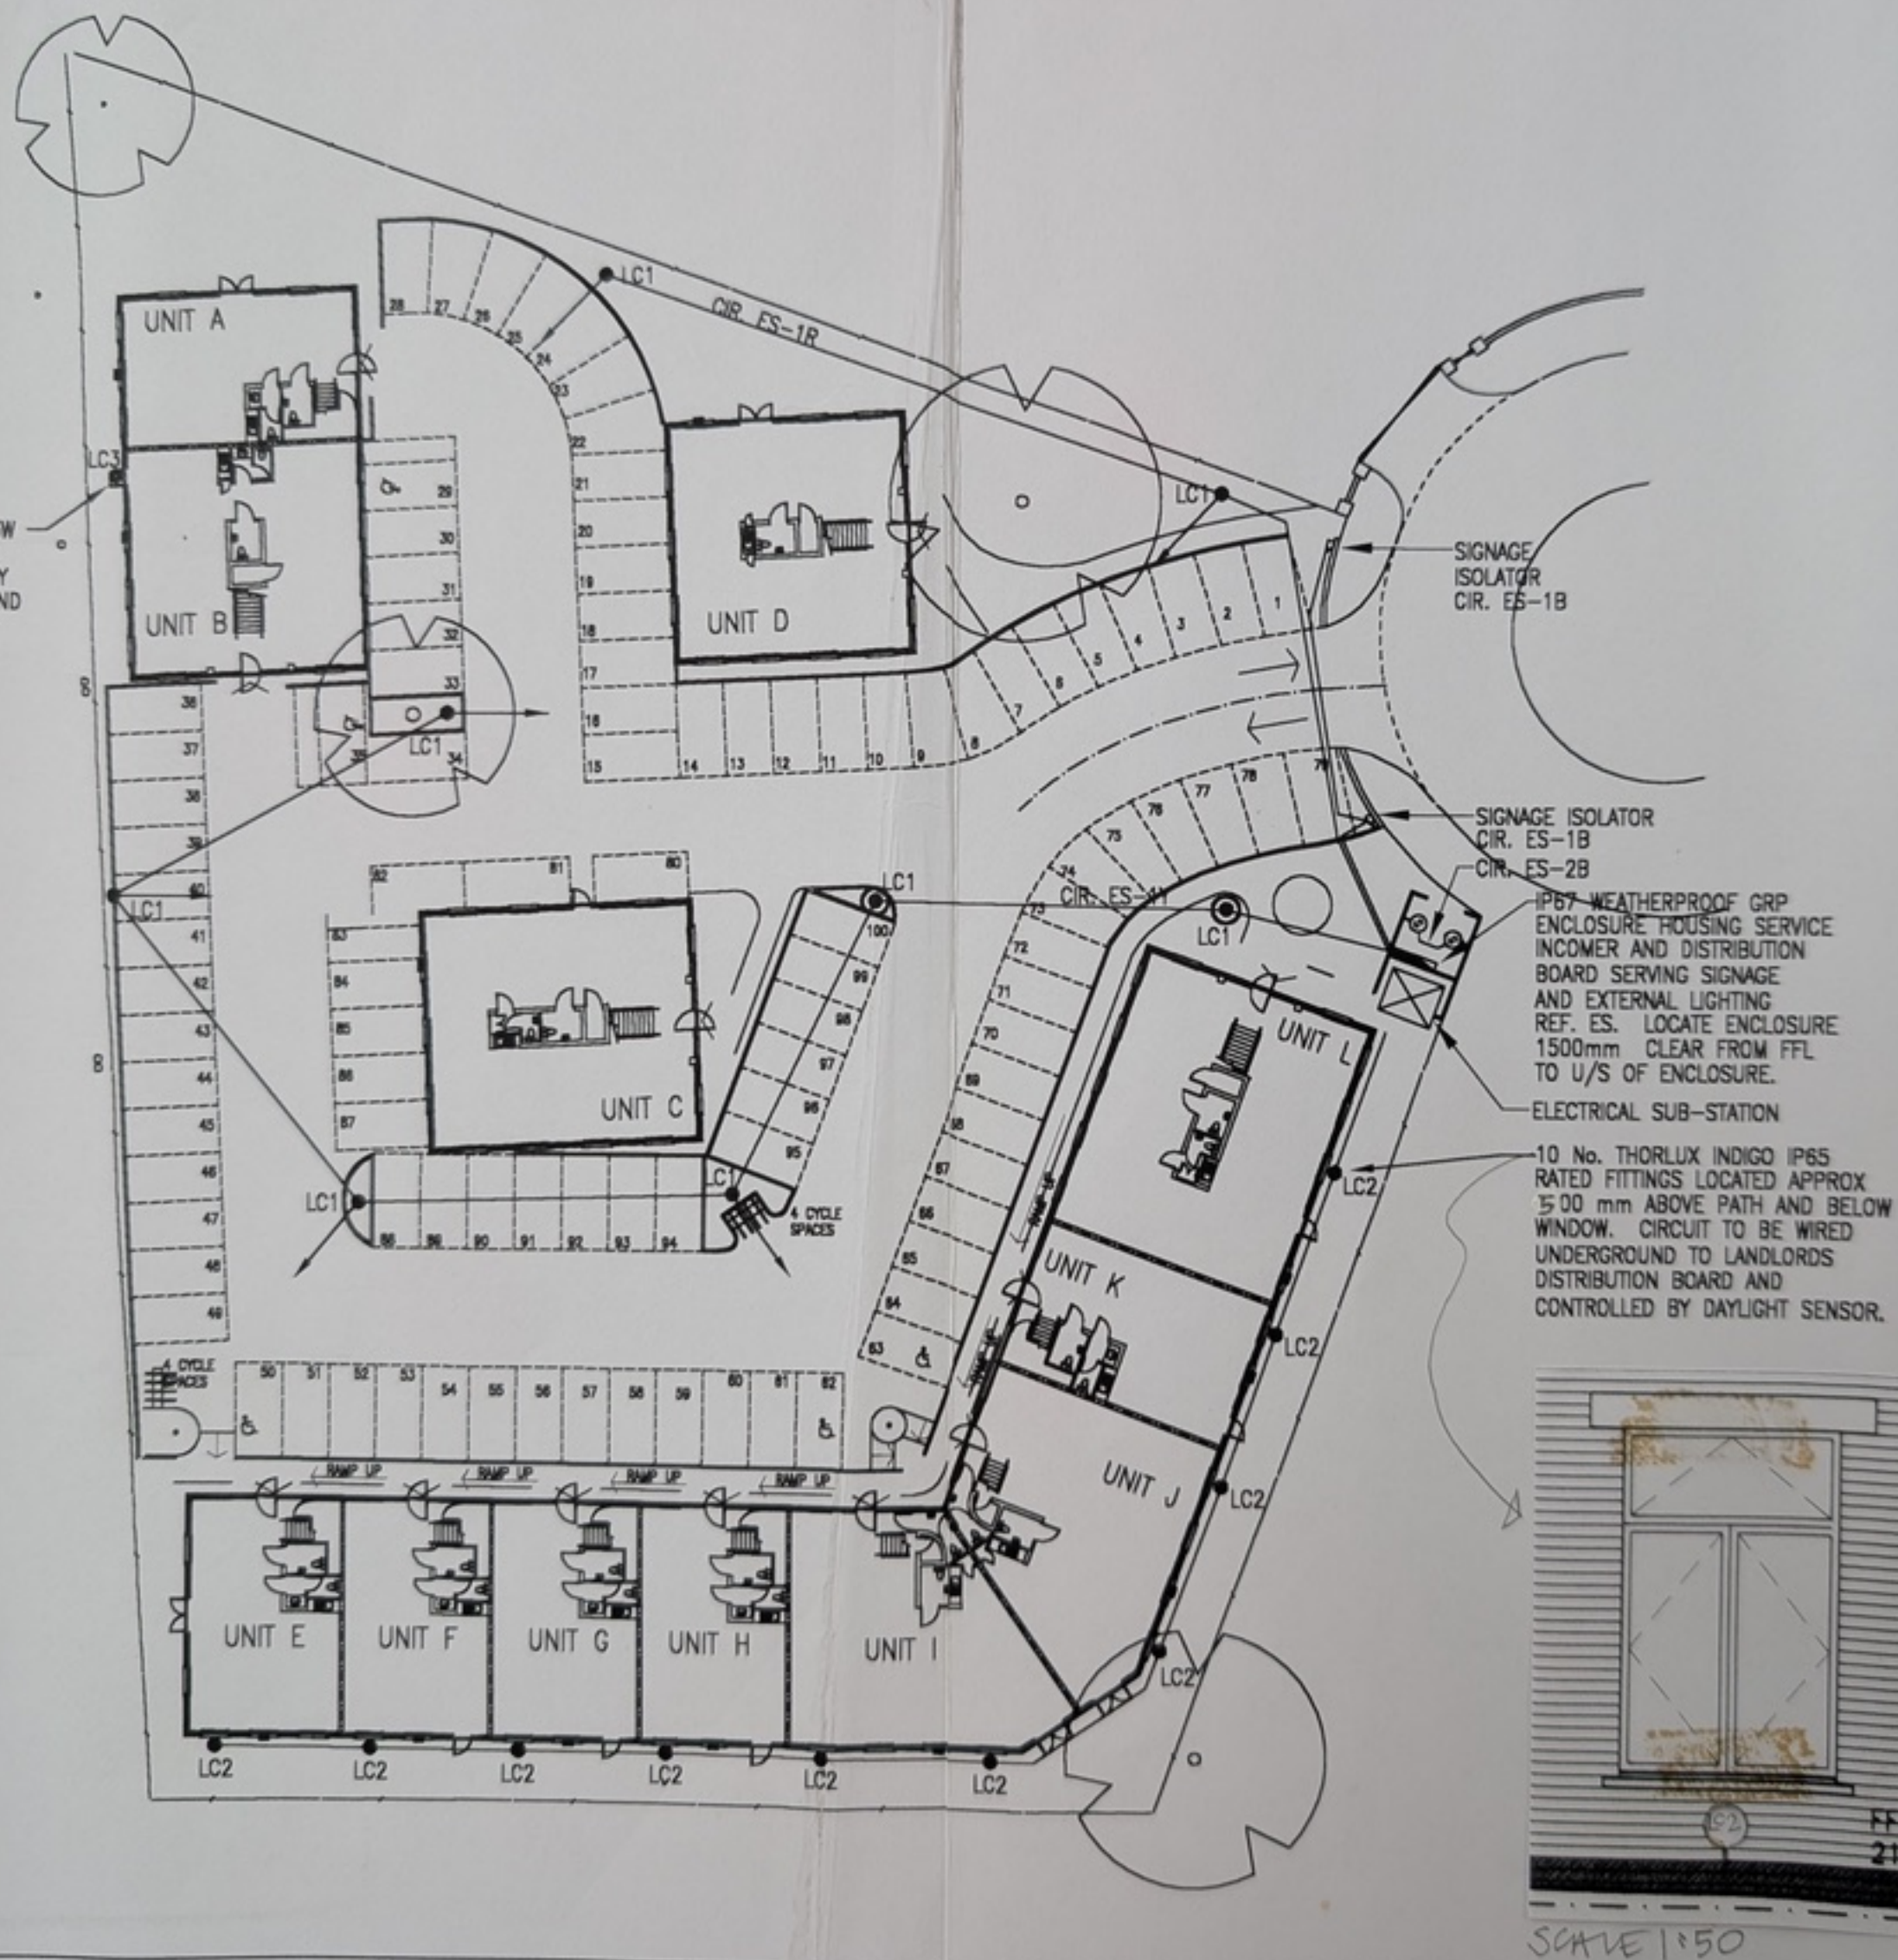

NOTES

- → DENOTES DIRECTION OF LIGHT
- DENOTES HORIZONTAL FOR EQUAL LIGHT DISTRIBUTION

Rev.	Date	Revisions
B	23.01.02	LIGHTING DISTRIBUTION AREAS ADDED TO NO. 100 LC2 FITTINGS AND ADJUST ADDED 1 No. EMERGENCY FITTING ADDED
A	10.01.01	WEATHERPROOF ENCLOSURE ADDED

BRUNEL

ENGINEERING CONSULTANTS LTD
1 Gloucester Row
Clifton
Bristol BS8 4AW
TN. 0117 973 0835 FX. 0117 973 1897

Contract
REEDSPACE LIMITED
PROPOSED OFFICE DEVELOPMENT
EASTERN ROAD, BRACKNELL

Drawing Title
EXTERNAL LIGHTING

Drawing Status

TENDER/CONTRACT


Date : DEC 2000 Scale 1 : 400

Drawing Number

9193/EL/1

Rev.

B

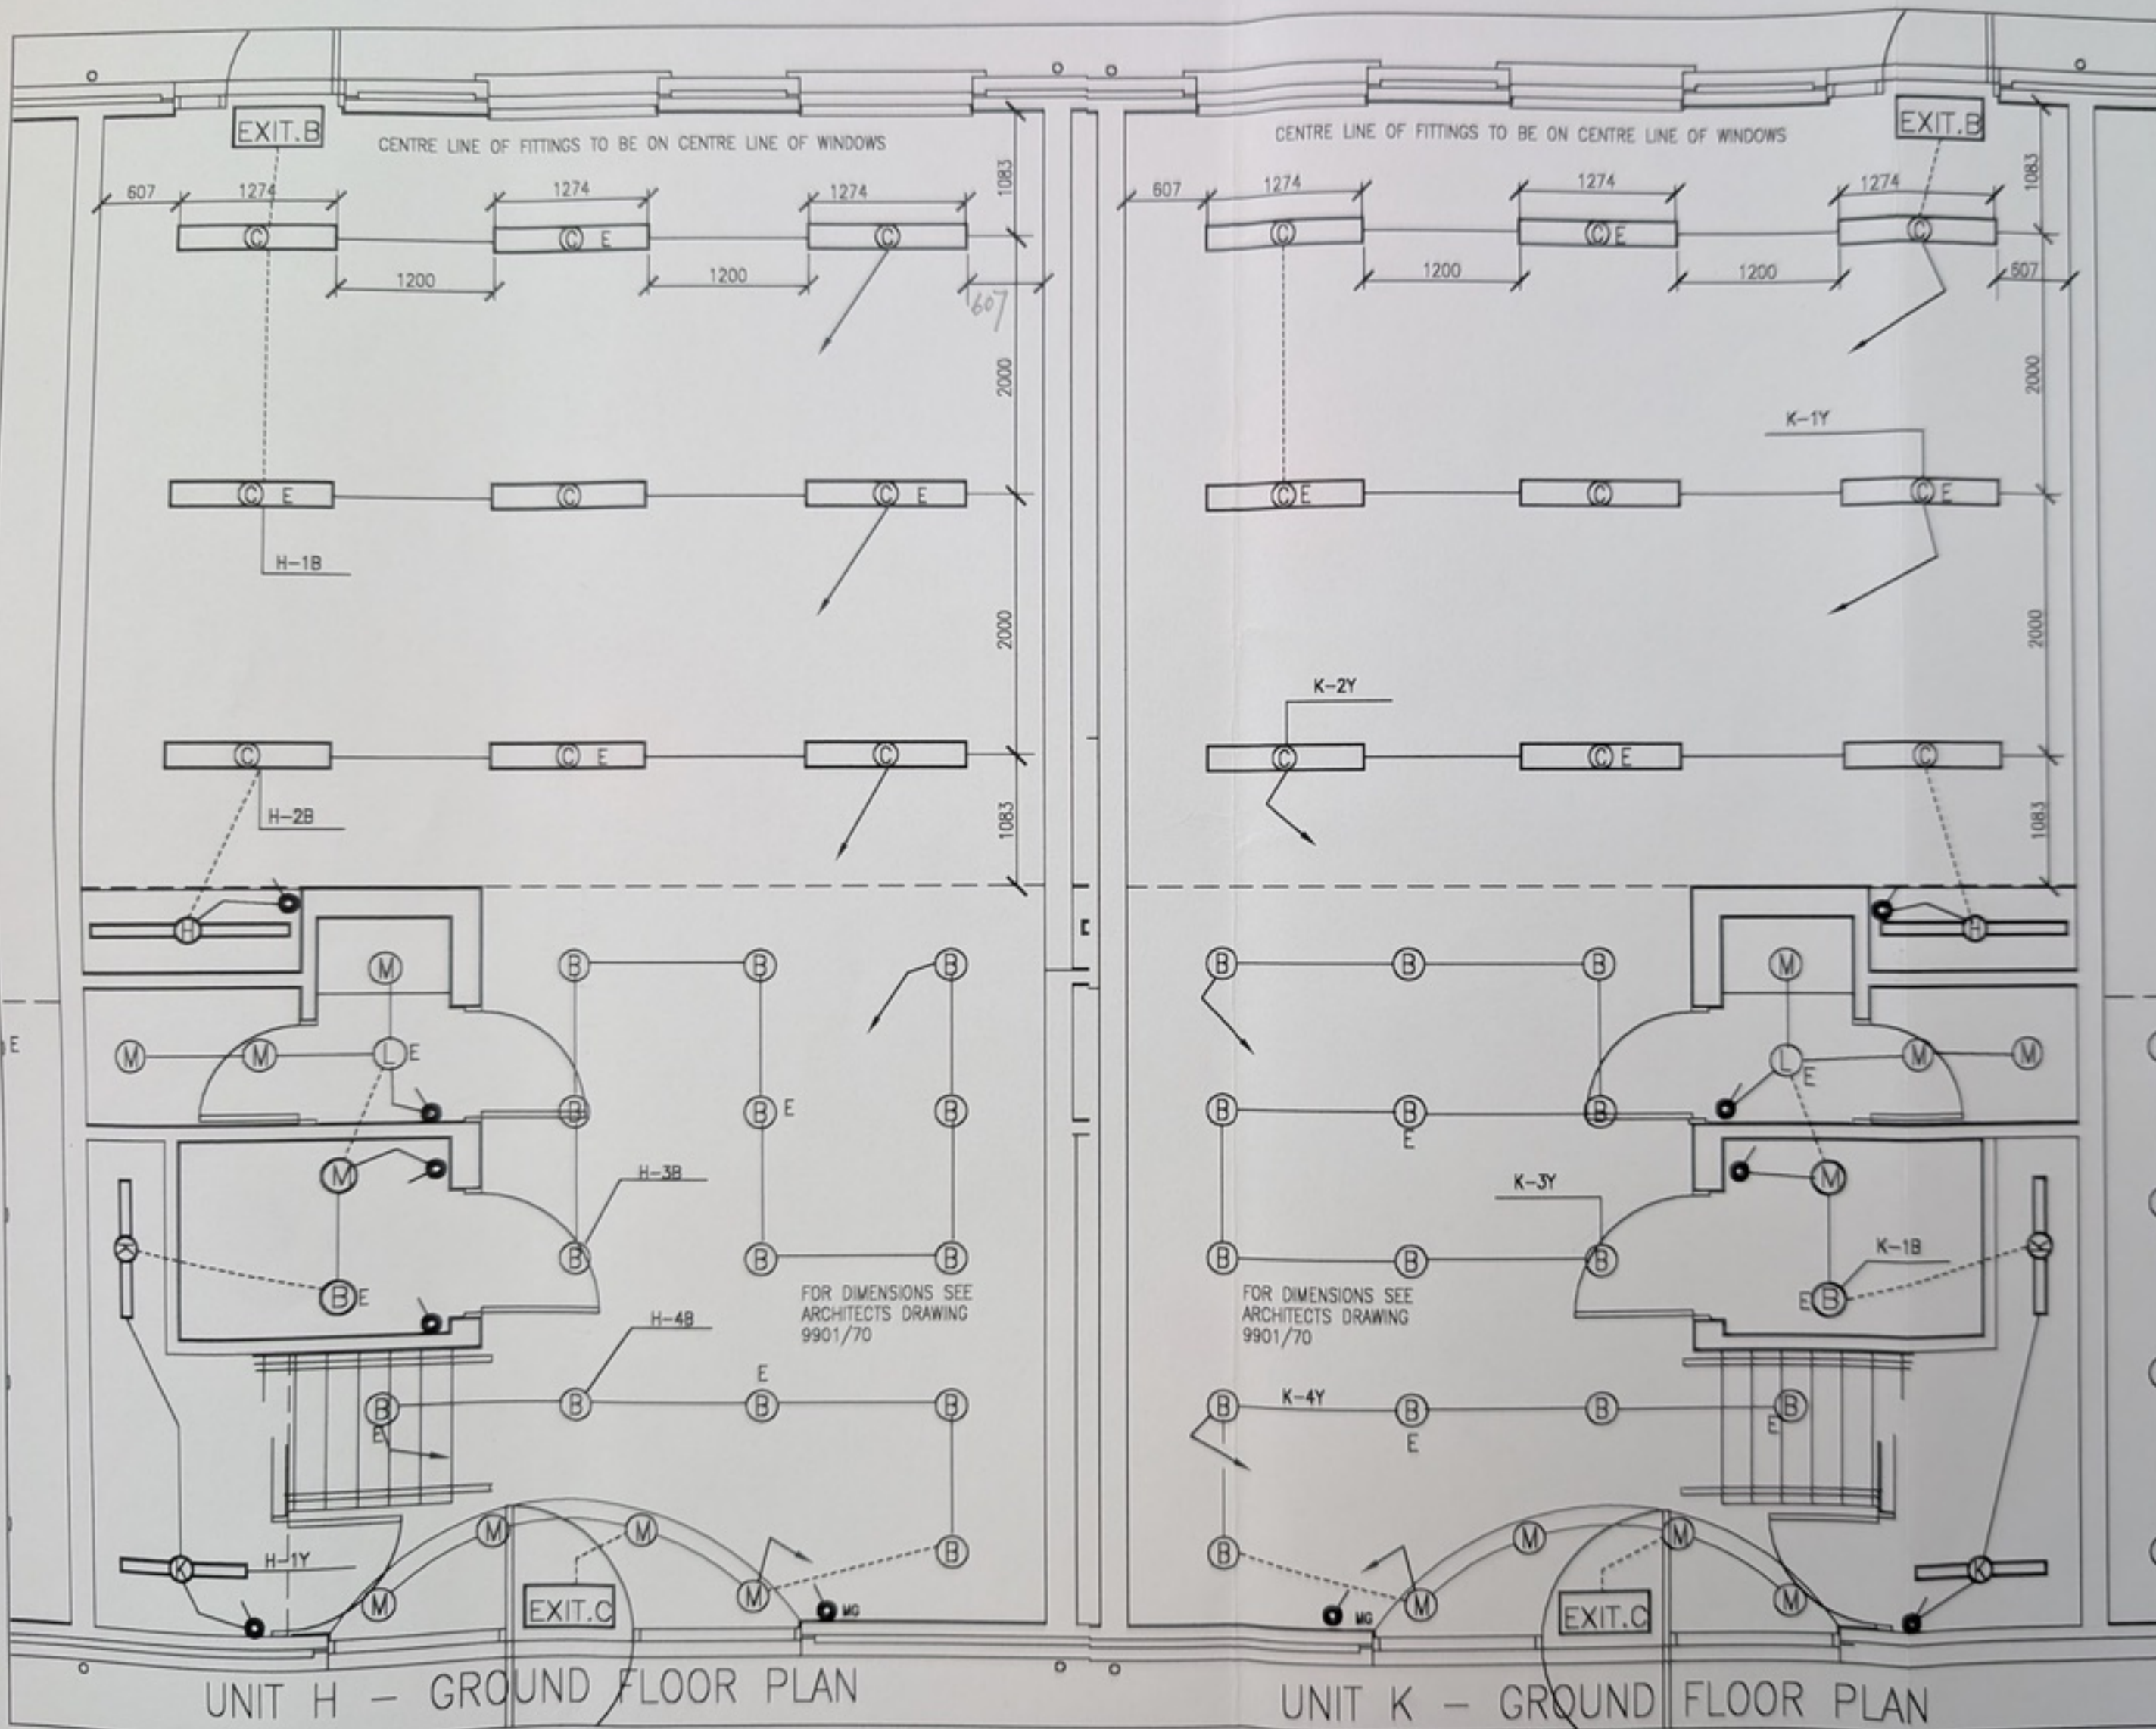

Rev.	Date	Revisions
1	14/10/01	REVISIONS ADDED
2	14/10/01	REVISIONS ADDED
BRUNEL
ENGINEERING CONSULTANTS LTD
1 Gloucester Row
Clifton
Bristol BS8 4AW
TN. 0117 973 0835 FX. 0117 973 1897

Contract
REEDSPACE LIMITED
PROPOSED OFFICE DEVELOPMENT
EASTERN ROAD, BRACKNELL

Drawing Title
**UNITS H & K - GROUND FLOOR
LIGHTING SERVICES**
25.1.02

Drawing Status
TENDER/CONTRACT

Date : DEC 2000 Scale 1 : 50

Drawing Number
9193/H-K/GF/E2

Rev.
D